

PART OF SEC. 10, T.6N., R.1E., S.L.B. & M.  
**RADFORD HILLS NO. 1**

IN WEBER COUNTY  
 SCALE 1" = 100'


**\*\*RADFORD HILLS NO 1  
 AMENDMENT TO LOT 4**

TAXING UNIT: 28,400

SEE PAGE 5

SEE PAGE 46

SEE PAGE 5

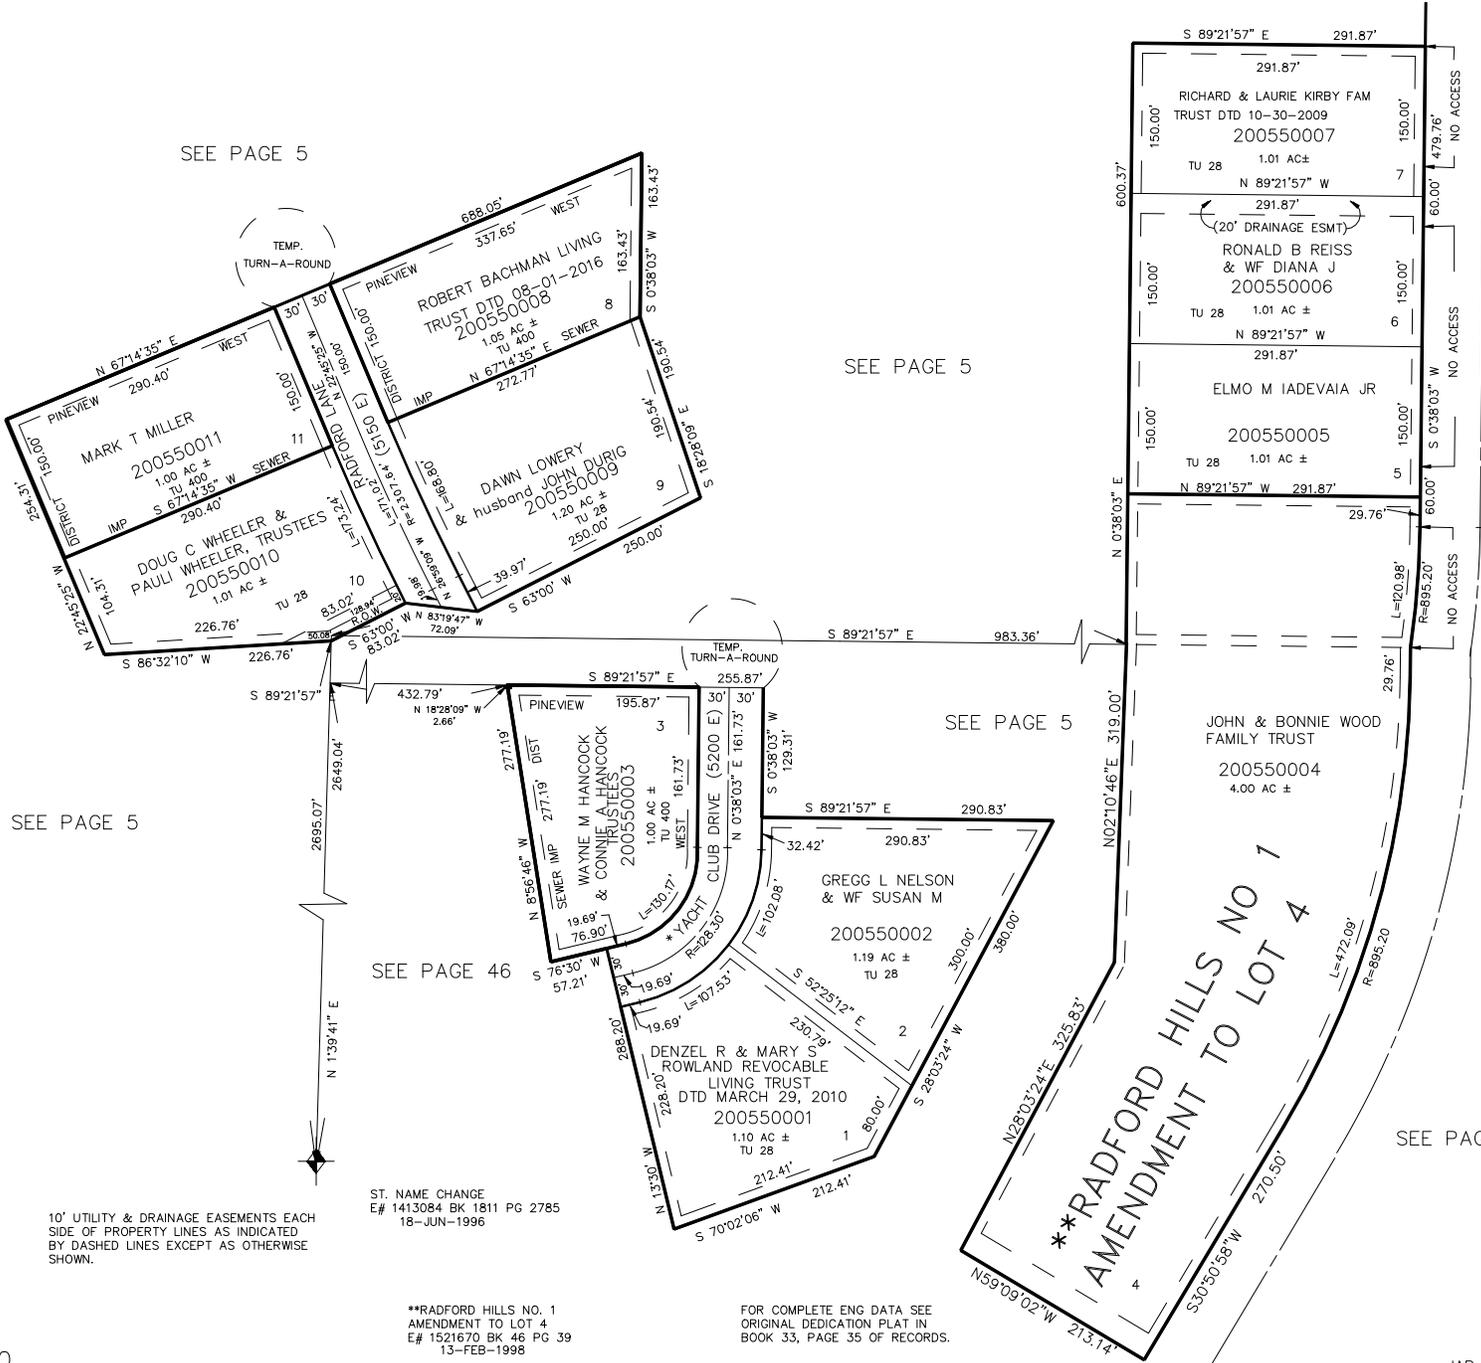

10' UTILITY & DRAINAGE EASEMENTS EACH SIDE OF PROPERTY LINES AS INDICATED BY DASHED LINES EXCEPT AS OTHERWISE SHOWN.

ST. NAME CHANGE  
 E# 1413084 BK 1811 PG 2785  
 18-JUN-1996

\*\*RADFORD HILLS NO. 1  
 AMENDMENT TO LOT 4  
 E# 1521670 BK 48 PG 39  
 13-FEB-1998

FOR COMPLETE ENG DATA SEE  
 ORIGINAL DEDICATION PLAT IN  
 BOOK 33, PAGE 35 OF RECORDS.

SEE PAGE 5

STATE ROUTE 162

SEE PAGE 5