

PART OF THE N.1/2, OF SEC. 24, T.6N., R.1E., S.L.B. & M.  
**SKI - LAKE ESTATES NO. 1**

IN WEBER COUNTY

TAXING UNIT: 58

SCALE 1" = 80'

SEE PAGE 13

STATE HIGHWAY U-39


SEE PAGE 36

SEE PAGE 39

SEE PAGE 36

SEE PAGE 36

FOR COMPLETE ENG DATA SEE ORIGINAL DEDICATION PLAT IN BOOK 34, PAGE 33 OF RECORDS.

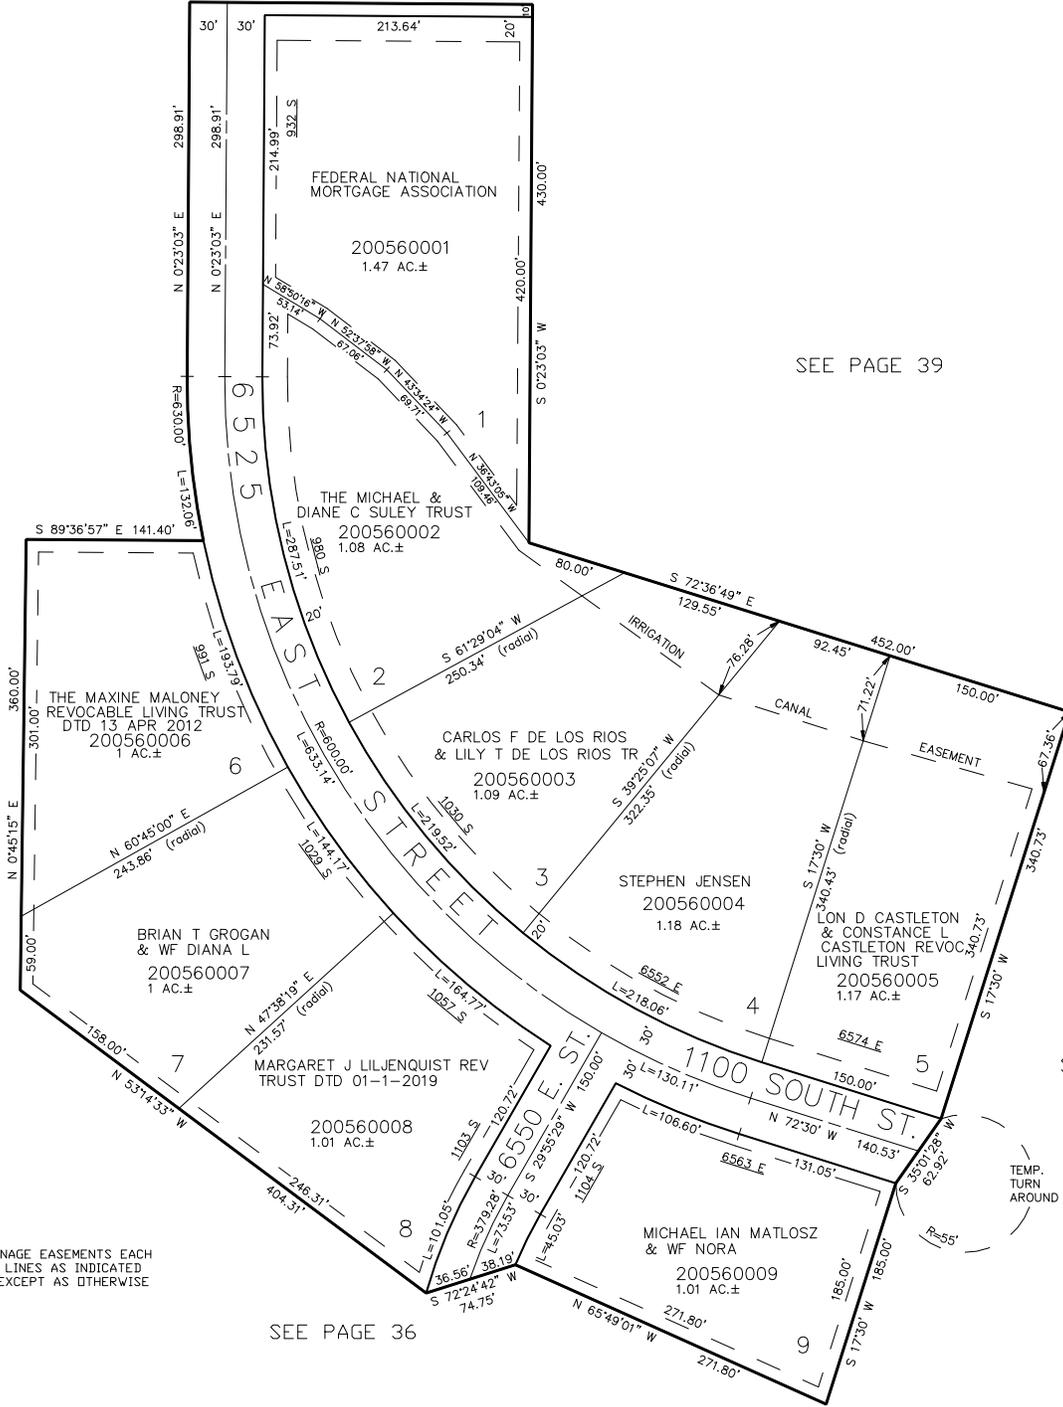

10' UTILITY & DRAINAGE EASEMENTS EACH SIDE OF PROPERTY LINES AS INDICATED BY DASHED LINES EXCEPT AS OTHERWISE SHOWN.

TEMP. TURN AROUND