

PART OF THE E 1/2, SEC. 10, T.6N., R.1E., S.L.B. & M.
RADFORD HILLS NO. 2A

TAXING UNIT: 400

IN WEBER COUNTY
 SCALE 1" = 50'

TEMP.
 CUL-DE-SAC
 R=55'


SEE PAGE 5

SEE PAGE 55

SEE PAGE 46

SEE PAGE 55

SEE PAGE 5

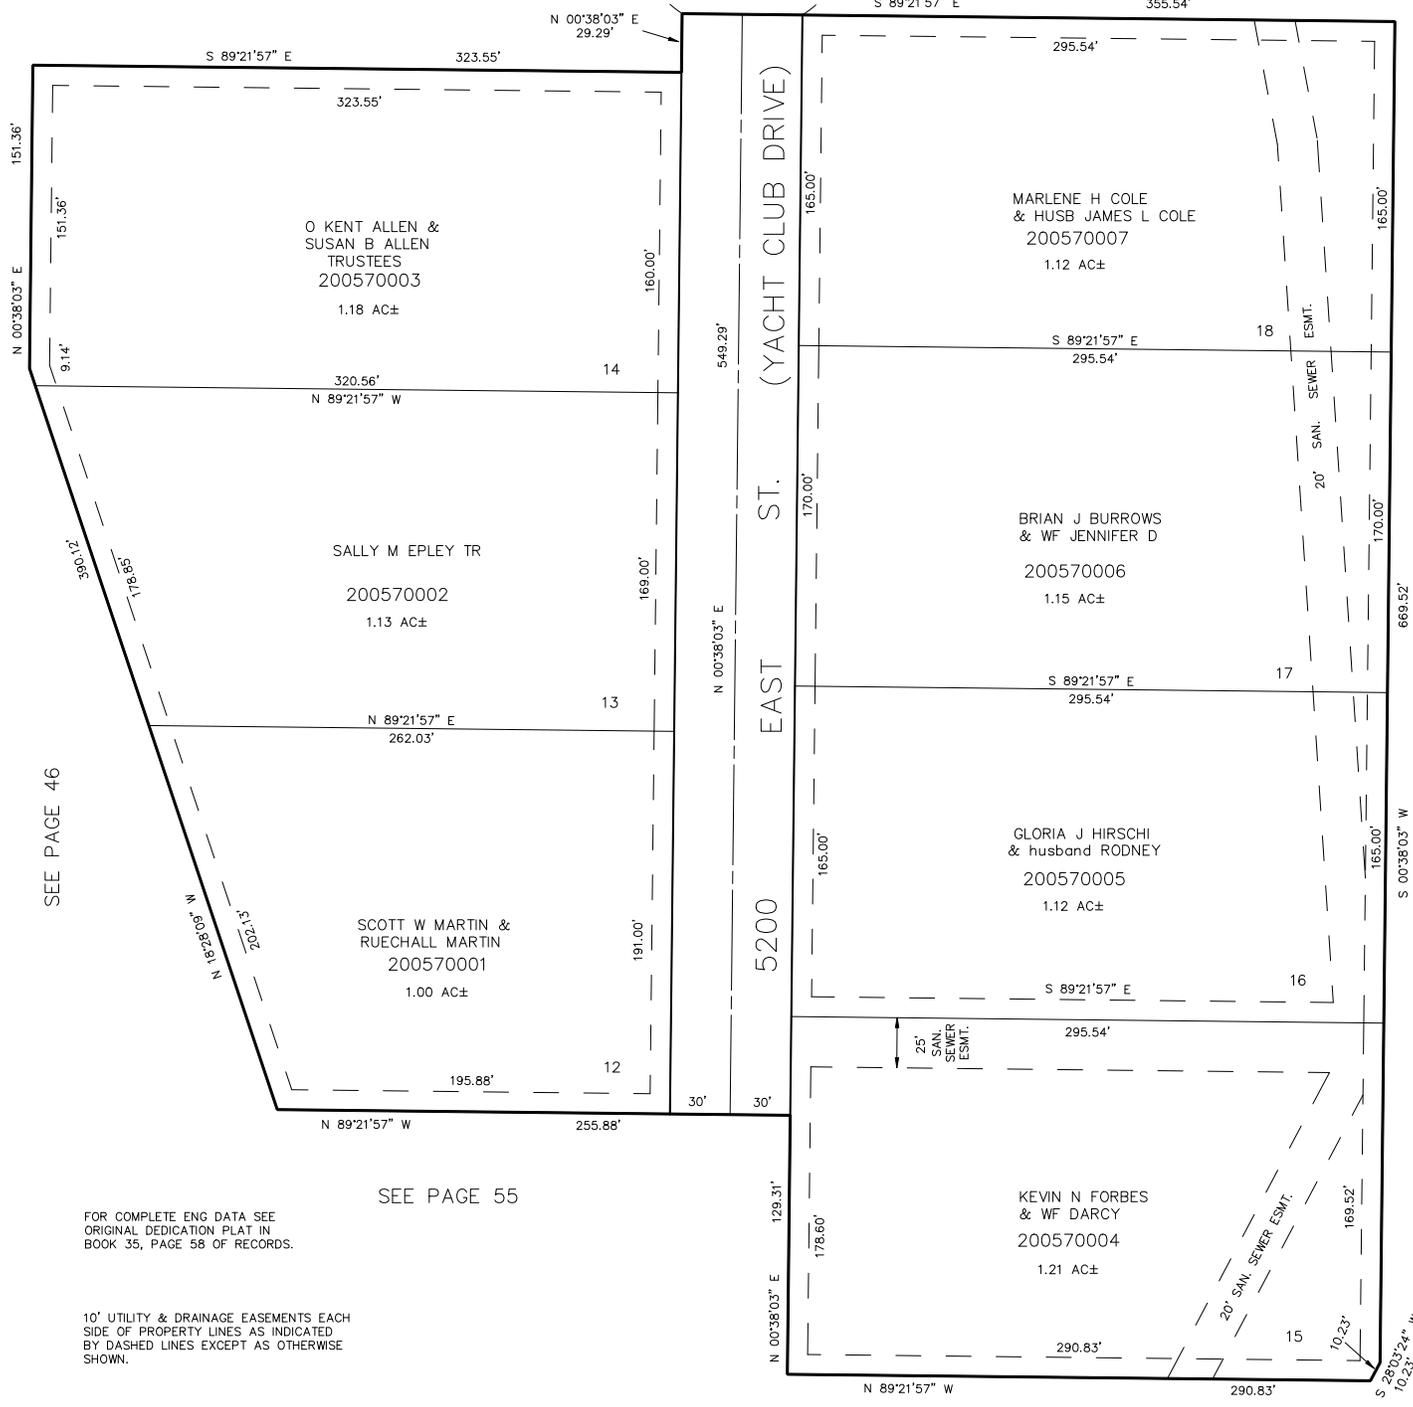

FOR COMPLETE ENG DATA SEE ORIGINAL DEDICATION PLAT IN BOOK 35, PAGE 58 OF RECORDS.

10' UTILITY & DRAINAGE EASEMENTS EACH SIDE OF PROPERTY LINES AS INDICATED BY DASHED LINES EXCEPT AS OTHERWISE SHOWN.

SEE PAGE 55