

PART OF THE S.E. 1/4, SEC. 12 AND THE N.E. 1/4, SEC. 13, T.6N., R.1E., S.L.B. & M.

MOUNTAIN WATERS SUBDIVISION

* AMENDED LOTS 1 & 2

TAXING UNIT: 35

IN HUNTSVILLE TOWN


SCALE 1" = 100'

SEE PAGE 10

SEE PAGE 10

SEE PAGE 10

SEE PAGE 10

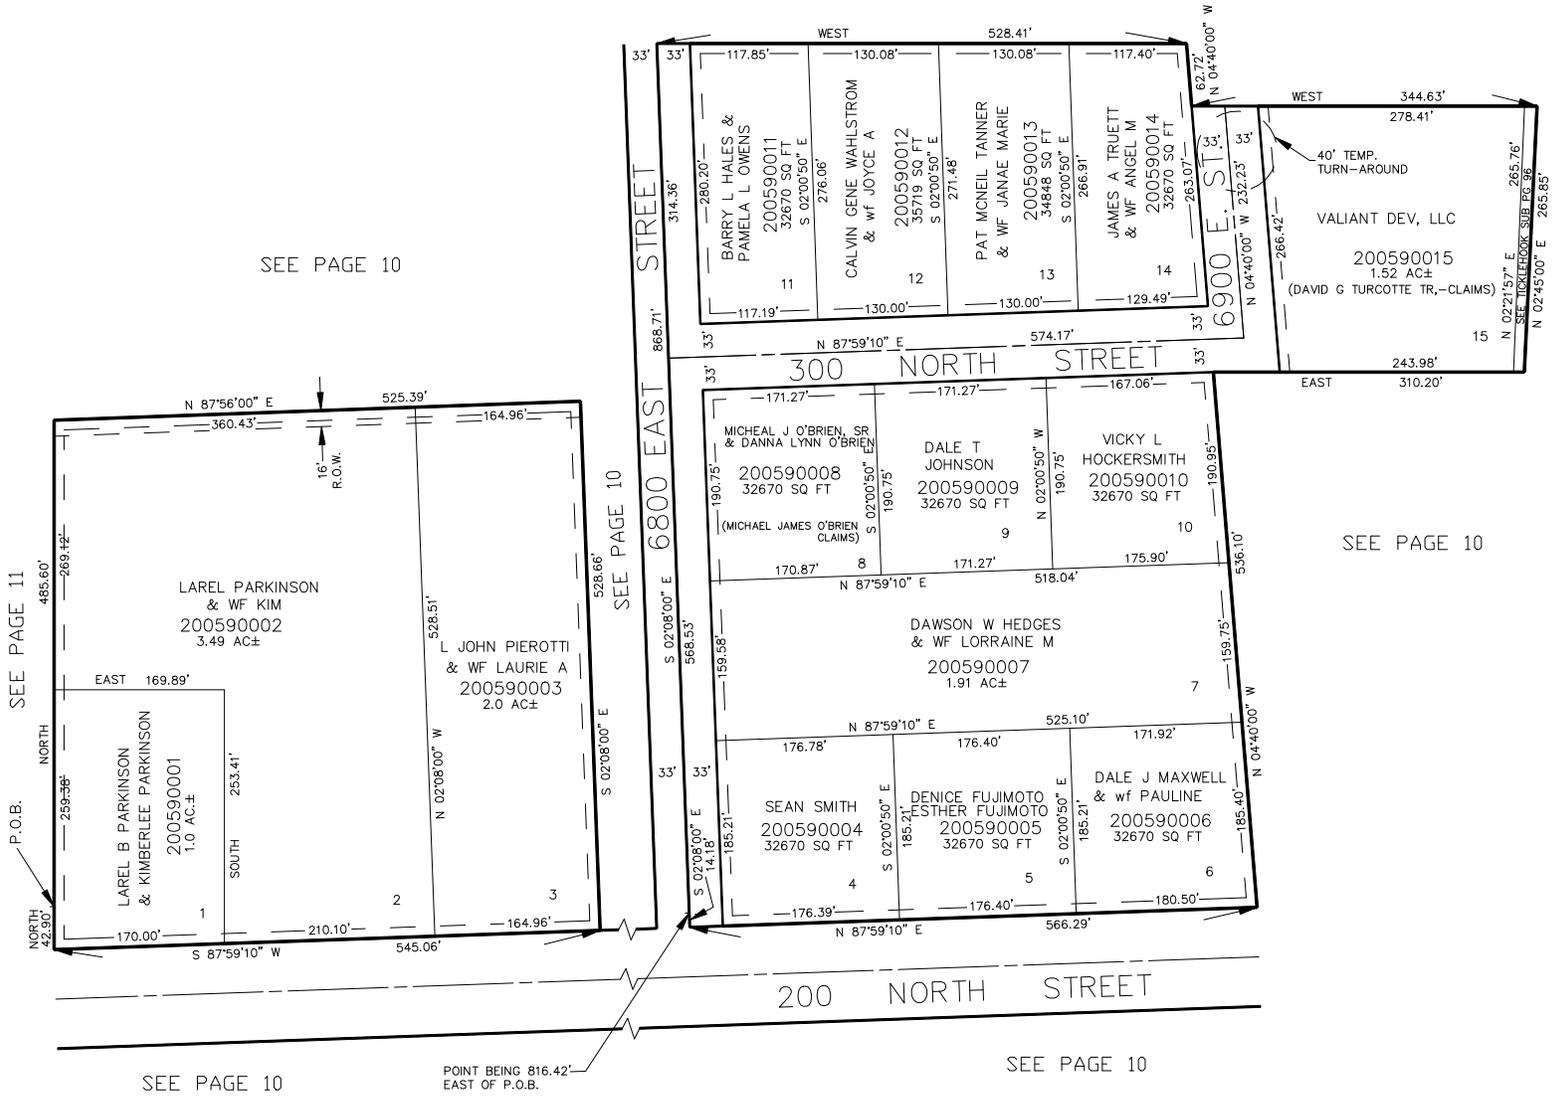

SEE PAGE 11

P.O.B.

SEE PAGE 10

POINT BEING 816.42' EAST OF P.O.B.

FOR COMPLETE ENG DATA SEE ORIGINAL DEDICATION PLAT IN BOOK 39, PAGE 10 OF RECORDS.

* AMENDED LOTS 1 & 2 SEE DED. PLAT (39-99)

10' UTILITY & DRAINAGE EASEMENTS EACH SIDE OF PROPERTY LINES AS INDICATED BY DASHED LINES EXCEPT AS OTHERWISE SHOWN.