

PART OF THE S.E. 1/4, SEC. 12 AND THE N.E. 1/4, SEC. 13, T.6N., R.1E., S.L.B. & M.

MOUNTAIN WATERS SUBDIVISION

* AMENDED LOTS 1 & 2

TAXING UNIT: 35

IN HUNTSVILLE TOWN


SCALE 1" = 100'

SEE PAGE 10

10' UTILITY & DRAINAGE EASEMENTS EACH SIDE OF PROPERTY LINES AS INDICATED BY DASHED LINES EXCEPT AS OTHERWISE SHOWN.

FOR COMPLETE ENG DATA SEE ORIGINAL DEDICATION PLAT IN BOOK 39, PAGE 10 OF RECORDS.

* AMENDED LOTS 1 & 2
SEE DED. PLAT (39-99)

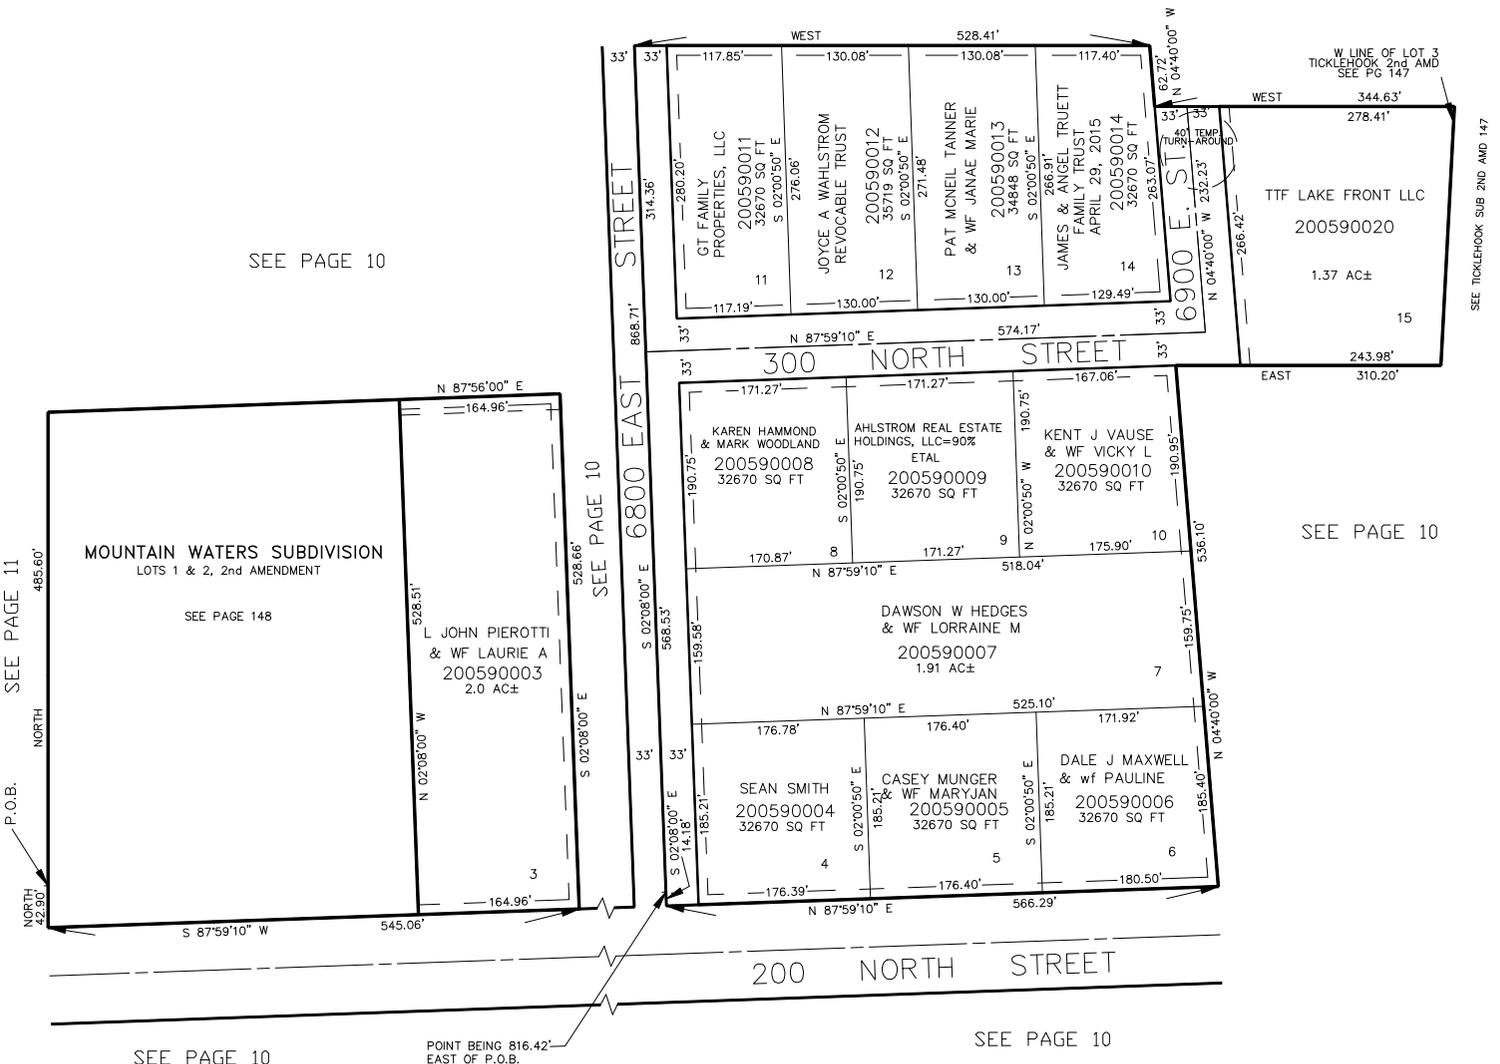

SEE PAGE 11

P.O.B.

NORTH

SEE PAGE 10