

PART OF THE S.E. 1/4, SEC. 12 AND THE N.E. 1/4, SEC. 13, T.6N., R.1E., S.L.B. & M.

MOUNTAIN WATERS SUBDIVISION

* AMENDED LOTS 1 & 2

TAXING UNIT: 35

IN HUNTSVILLE TOWN


SCALE 1" = 100'

SEE PAGE 10

SEE PAGE 10

SEE PAGE 10

SEE TICKLEHOOK SUB 2ND AMD 147

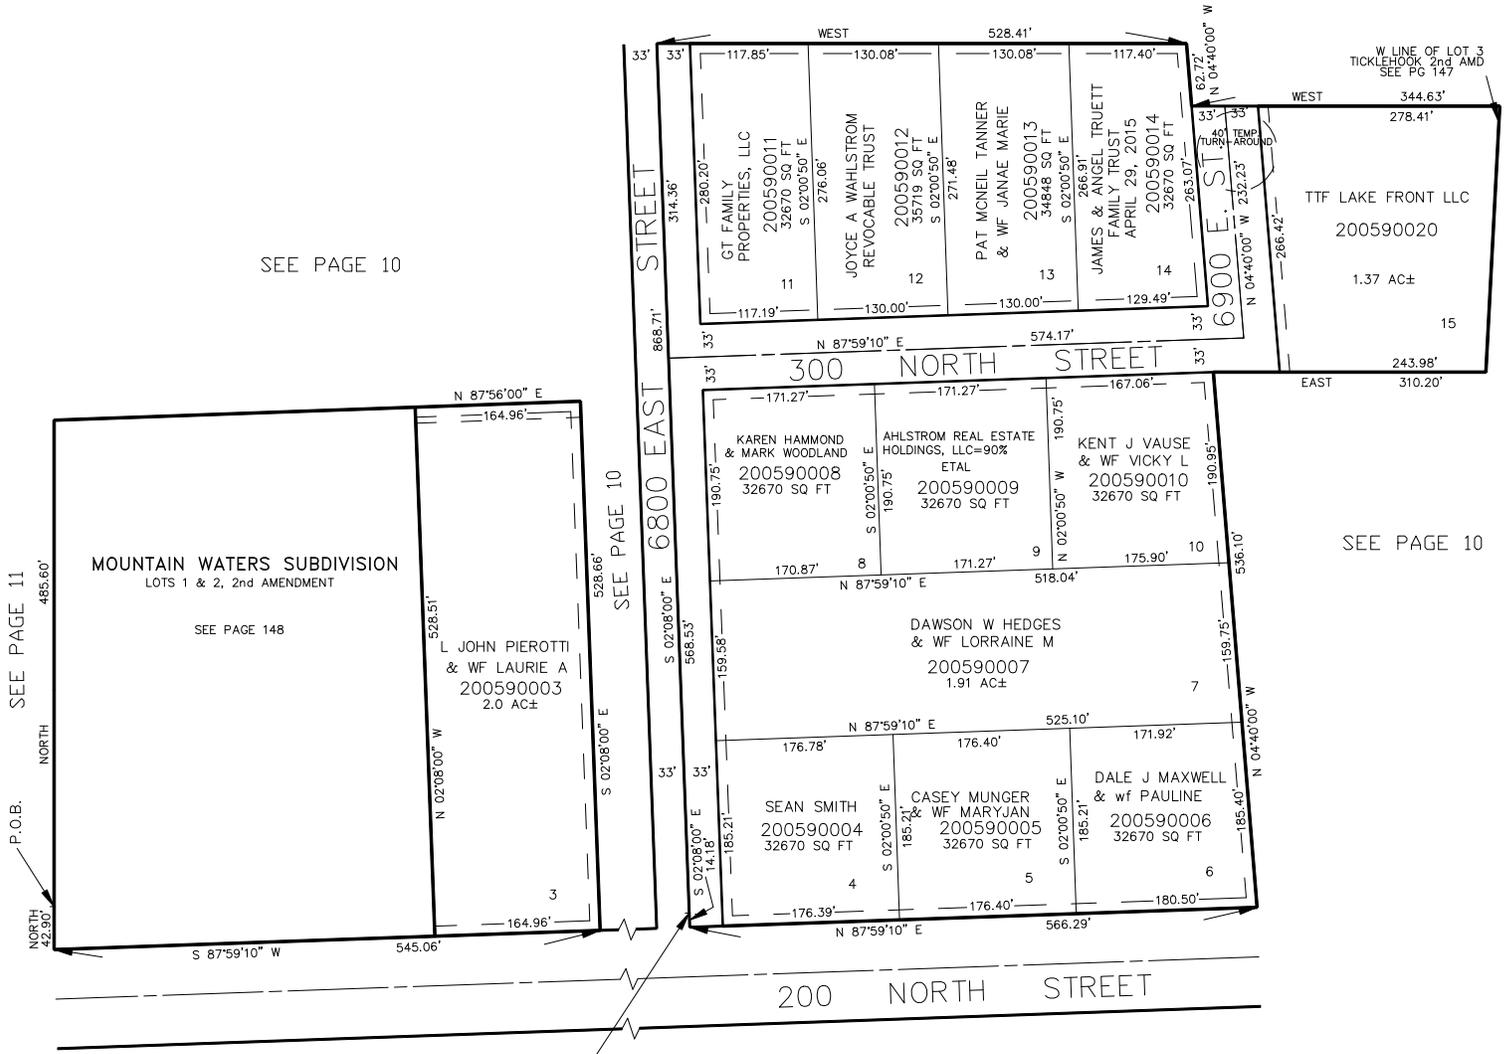

SEE PAGE 10

POINT BEING 816.42' EAST OF P.O.B.

SEE PAGE 10

FOR COMPLETE ENG DATA SEE ORIGINAL DEDICATION PLAT IN BOOK 39, PAGE 10 OF RECORDS.

* AMENDED LOTS 1 & 2 SEE DED. PLAT (39-99)

10' UTILITY & DRAINAGE EASEMENTS EACH SIDE OF PROPERTY LINES AS INDICATED BY DASHED LINES EXCEPT AS OTHERWISE SHOWN.