


PART OF THE N. 1/2 OF SECTION 24, T.6N., R.1E., S.L.B. & M.
SKI-LAKE ESTATES NO. 3

IN WEBER COUNTY

SCALE 1" = 80'

TAXING UNIT: 318

SEE PAGE 60

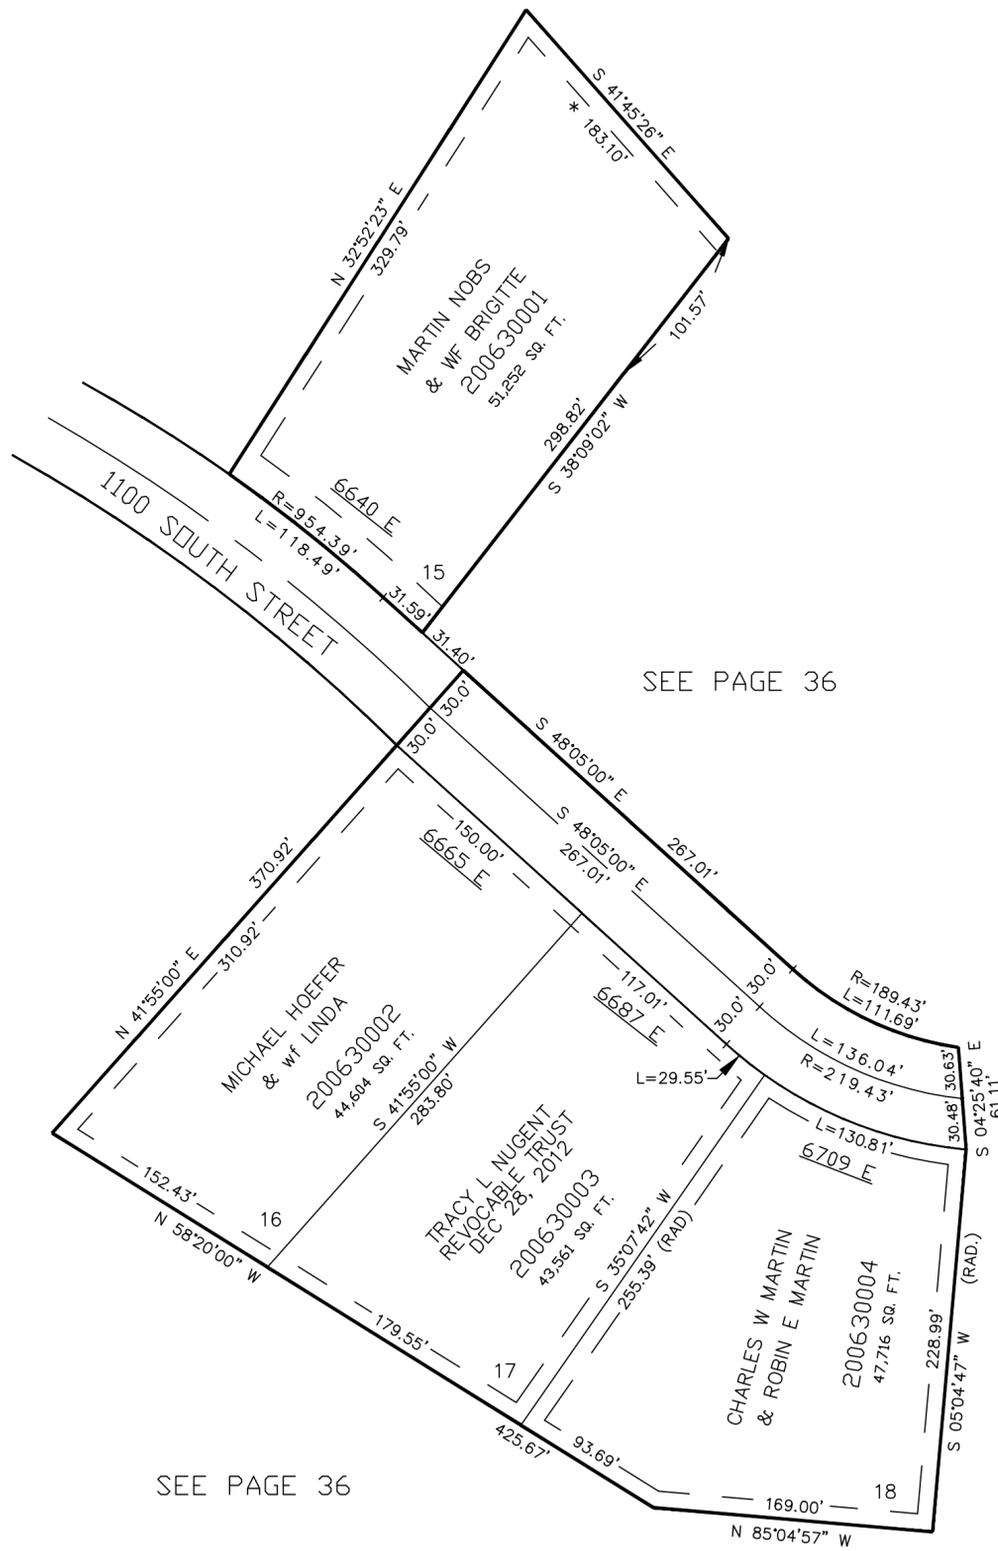

SEE PAGE 36

SEE PAGE 36

SEE PAGE 36

10' UTILITY & DRAINAGE EASEMENTS EACH SIDE OF PROPERTY LINES AS INDICATED BY DASHED LINES EXCEPT AS OTHERWISE SHOWN.

FOR COMPLETE ENG DATA SEE ORIGINAL DEDICATION PLAT IN BOOK 44, PAGE 70 OF RECORDS.

* ORDINANCE
 #1490233 1878-1758
 29-AUG-97