


PART OF THE NE 1/4, OF SEC. 10, T.6N., R.1E., S.L.B. & M.
RADFORD HILLS NO. 4

WEBER COUNTY
 SCALE 1" = 100'

TAXING UNIT: 28

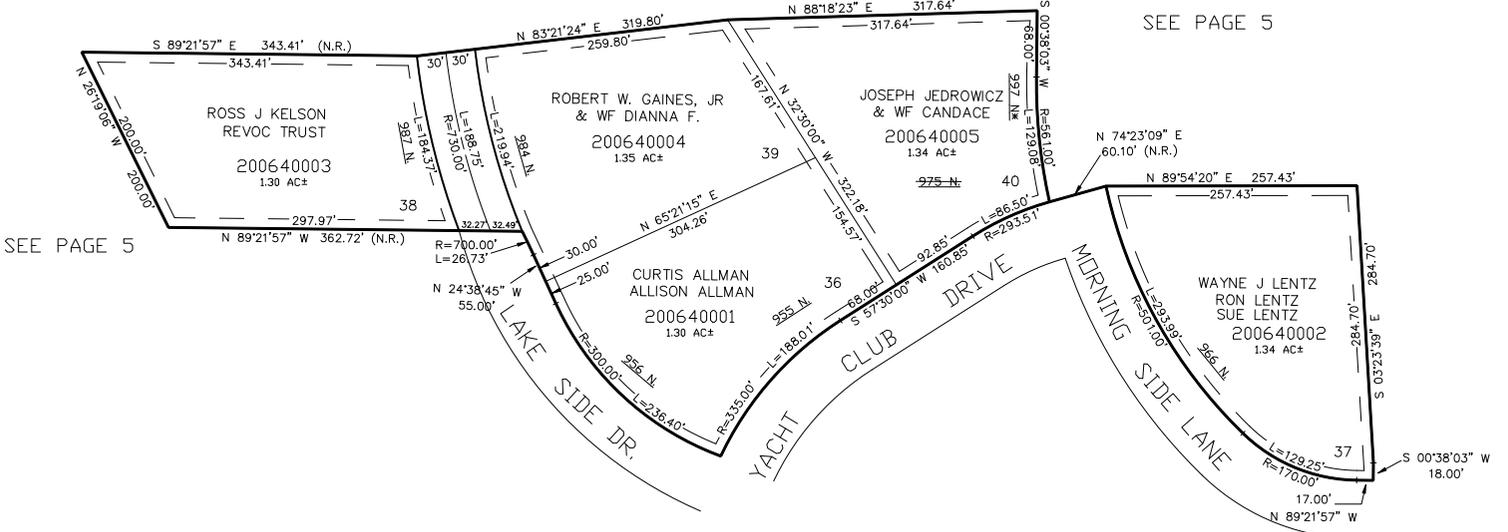

SEE PAGE 5

SEE PAGE 5

SEE PAGE 61

*FOR ADDRESS CHANGE SEE
 E# 2546153 20-OCT-2011

FOR COMPLETE ENG DATA SEE
 ORIGINAL DEDICATION PLAT IN
 BOOK 46, PAGE 14 OF RECORDS.

10' UTILITY & DRAINAGE EASEMENTS EACH
 SIDE OF PROPERTY LINES AS INDICATED
 BY DASHED LINES EXCEPT AS OTHERWISE
 SHOWN.