

PART OF THE W 1/2, OF SEC. 2, T.6N., R.1E., S.L.B. & M.  
**BLANCHARD ESTATES**


WEBER COUNTY  
SCALE 1" = 60'

TAXING UNIT: 317

SEE PAGE 2

SEE PAGE 2

SEE PAGE 2

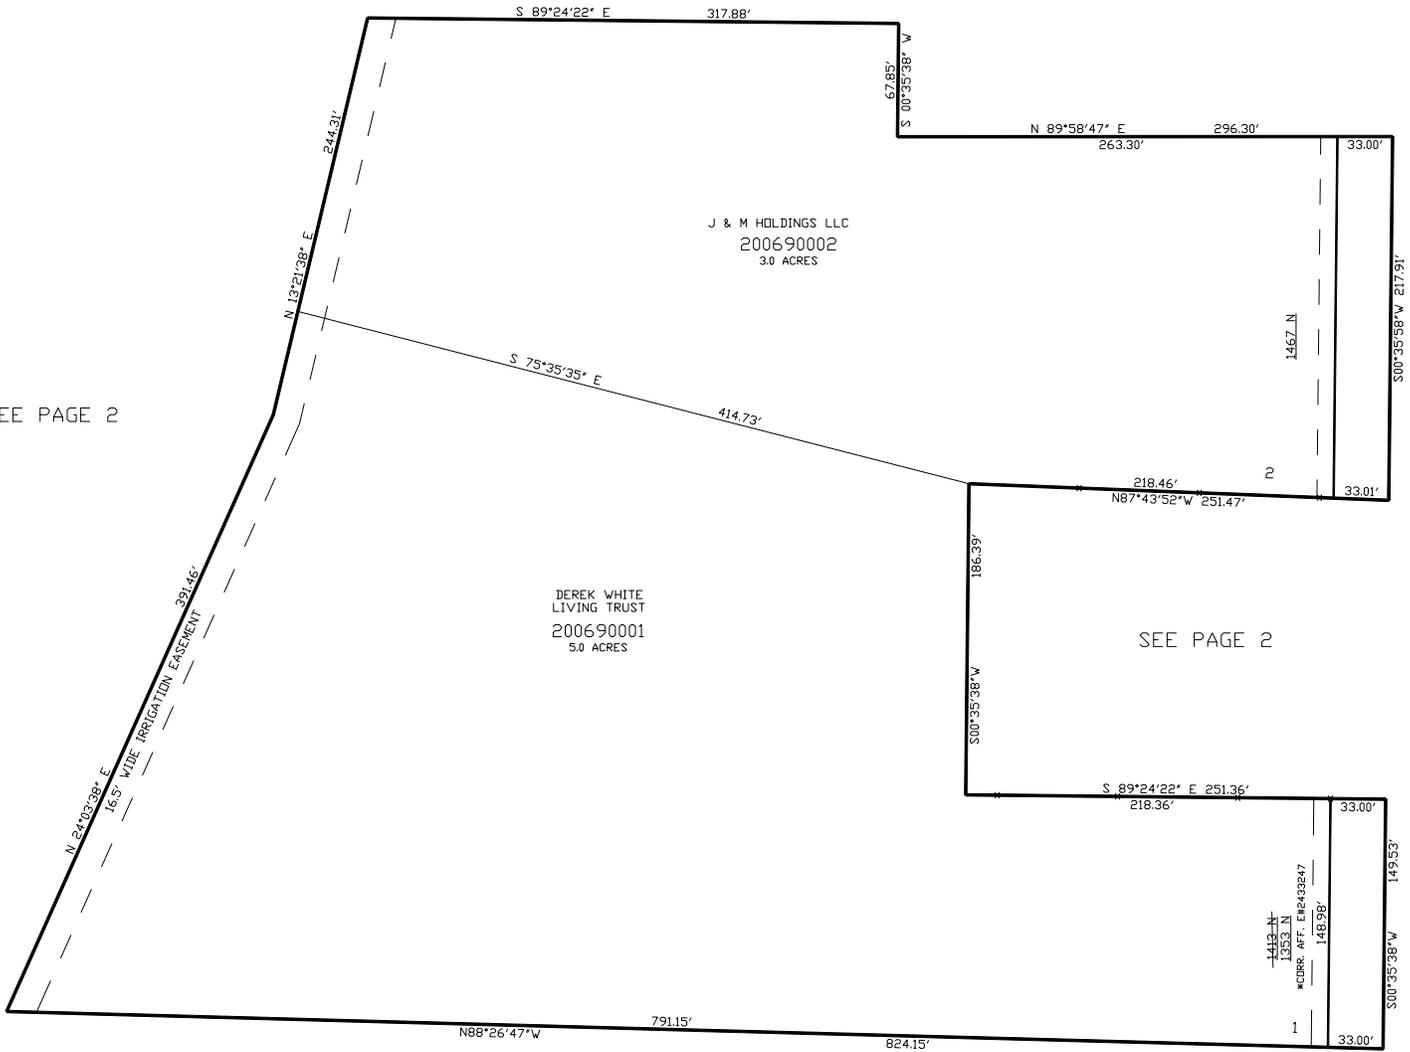

10' UTILITY & DRAINAGE EASEMENTS EACH  
SIDE OF PROPERTY LINES AS INDICATED  
BY DASHED LINES EXCEPT AS OTHERWISE  
SHOWN.

FOR COMPLETE ENG DATA SEE  
ORIGINAL DEDICATION PLAT IN  
BOOK 48, PAGE 68 OF RECORDS.

FOR COMPLETE BUILDING RESTRICTION  
SEE DEDICATION PLAT