

PART OF THE NW.1\4, OF SECTION 11, T.6N., R.1E., S.L.B. & M.

RACCASI SUBDIVISION

IN WEBER COUNTY

TAXING UNIT: 317


SCALE 1" = 60'

SEE PAGE 8

SEE PAGE 8

SEE PAGE 8

SEE PAGE 8

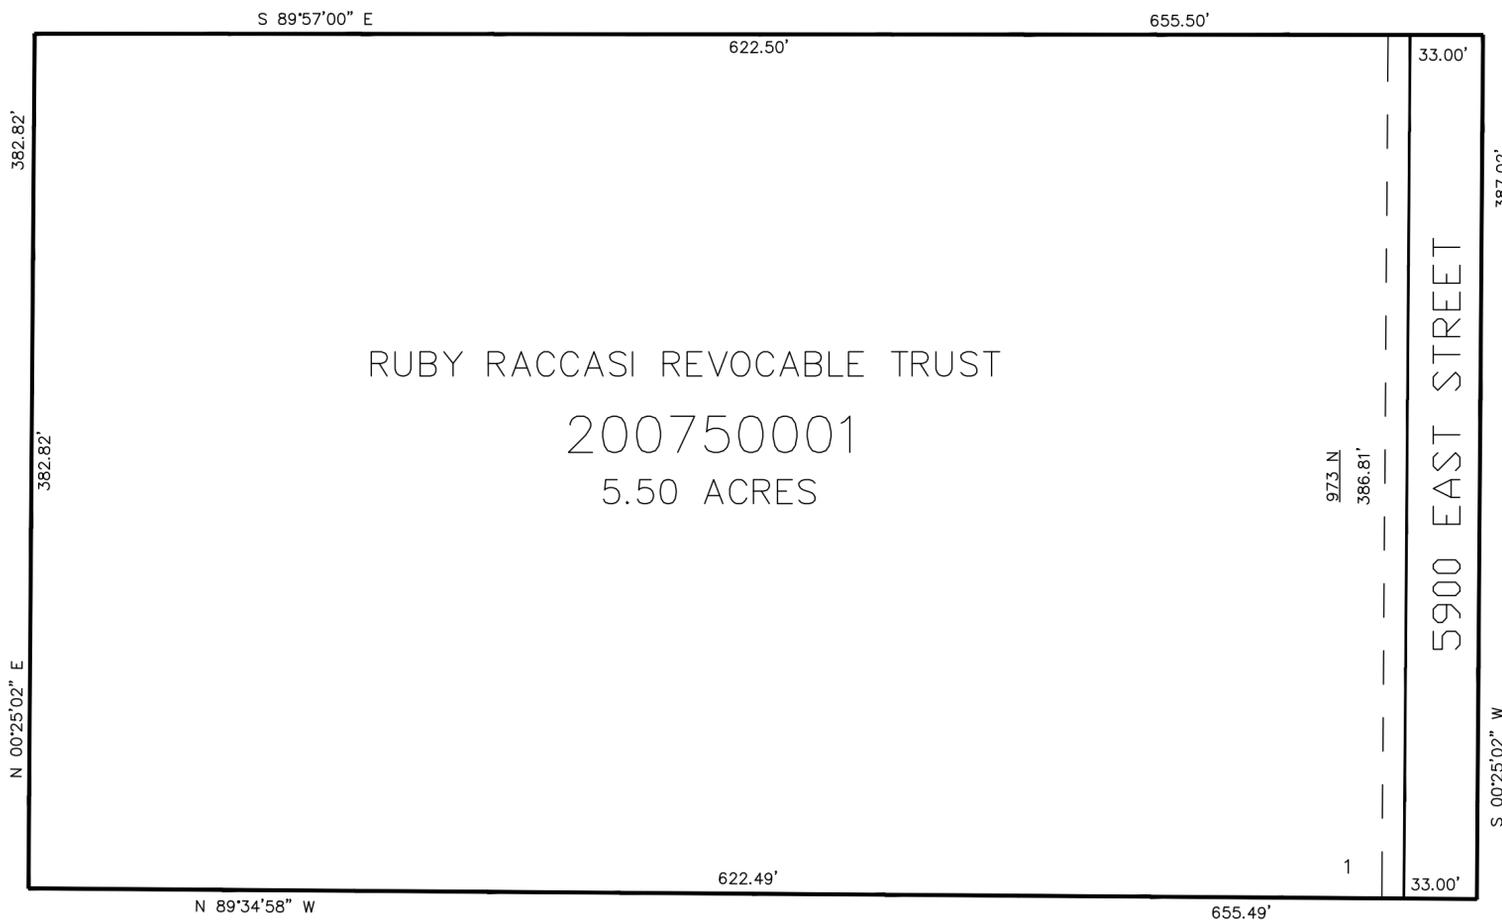

RUBY RACCASI REVOCABLE TRUST

200750001

5.50 ACRES

5900 EAST STREET

10' UTILITY & DRAINAGE EASEMENTS EACH SIDE OF PROPERTY LINES AS INDICATED BY DASHED LINES EXCEPT AS OTHERWISE SHOWN.

FOR COMPLETE ENG DATA SEE ORIGINAL DEDICATION PLAT IN BOOK 54, PAGE 55 OF RECORDS.