

PART OF THE SW.1/4, OF SECTION 13, T.6N., R.1E., S.L.B. & M.  
**LAKESIDE VILLAGE PHASE 2**

IN WEBER COUNTY  
 SCALE 1" = 50'

TAXING UNIT: 58


SEE PAGE 13

SEE PAGE 13

SEE PAGE 13

SEE 200780006

FOR COMPLETE ENG DATA SEE  
 ORIGINAL DEDICATION PLAT IN  
 BOOK 55, PAGES 28-30 OF RECORDS.

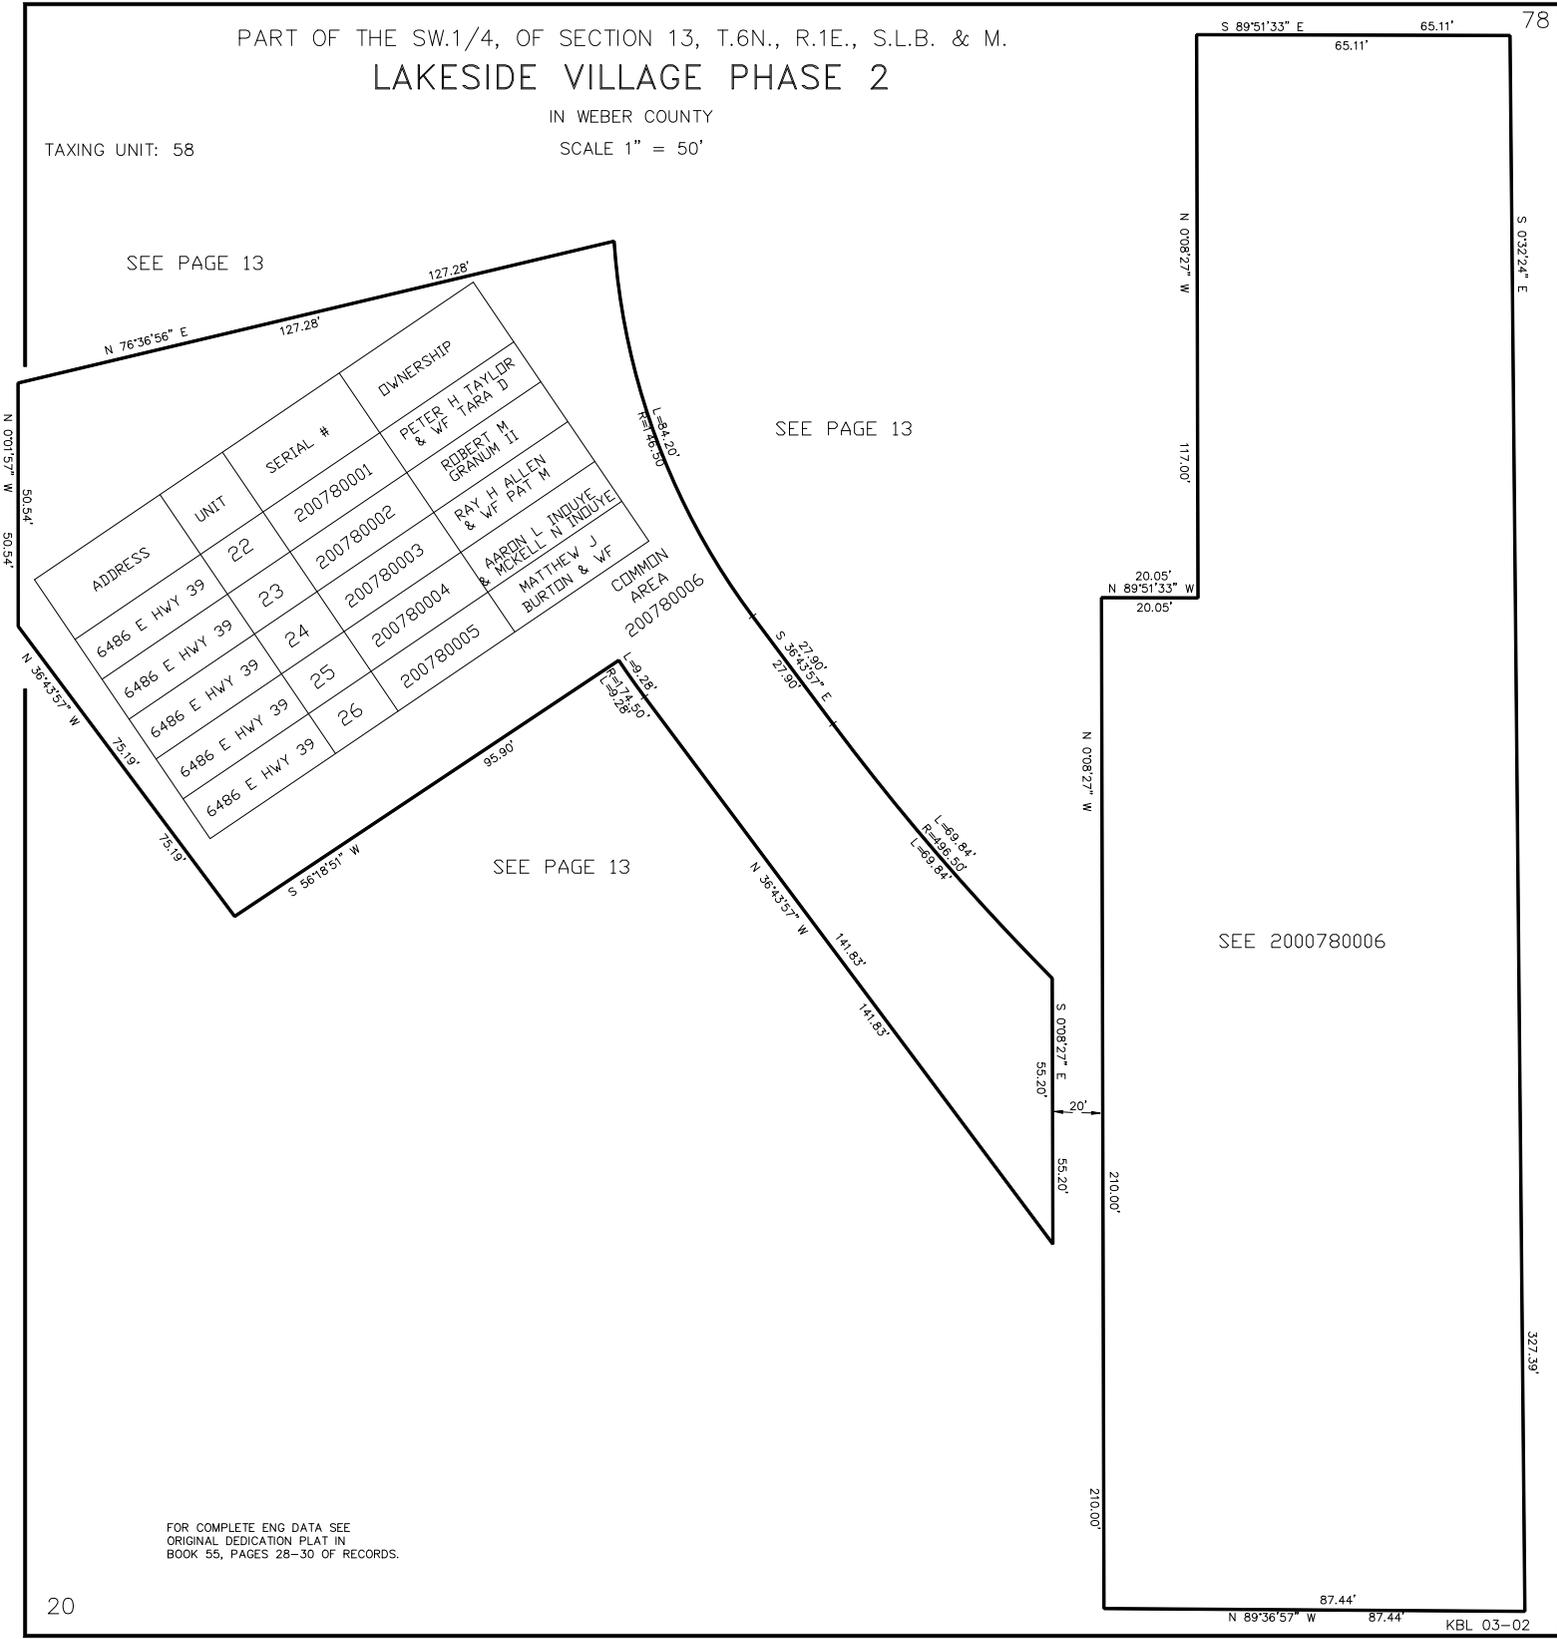

ADDRESS	UNIT	SERIAL #	OWNERSHIP
6486 E HWY 39	22	200780001	PETER H TAYLOR & Wf TARA D
6486 E HWY 39	23	200780002	ROBERT M GRANUM II
6486 E HWY 39	24	200780003	RAY H ALLEN & Wf PAT M
6486 E HWY 39	25	200780004	AARON L INDYE & Wf N INDYE
6486 E HWY 39	26	200780005	MATTHEW J BURTON & Wf

COMMON AREA  
 200780006