


PART OF THE SW.14, OF SECTION 13, T.6N., R.1E., S.L.B. & M.
LAKESIDE VILLAGE PHASE 5 CONDOMINIUM

IN WEBER COUNTY
 SCALE 1" = 30'

TAXING UNIT: 318

SEE PAGE 13

SEE PAGE 13

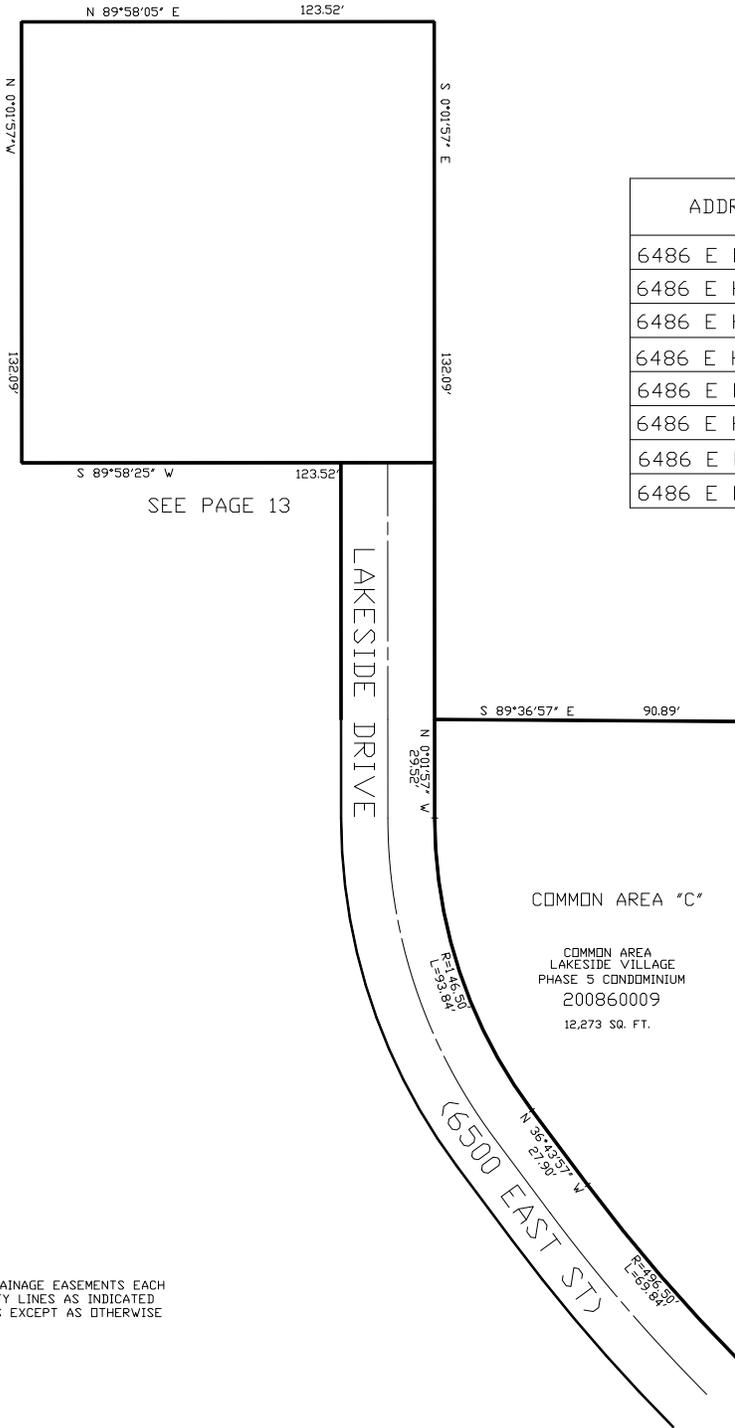

ADDRESS	UNIT	SERIAL #	OWNERSHIP
6486 E HWY 39	35	200860001	ANDREW WOLCHEK & WF
6486 E HWY 39	36	200860002	HOLLY LEGGETT
6486 E HWY 39	37	200860003	THE CHRISTENSEN FAMILY TRUST DATED OCTOBER 8, 1997
6486 E HWY 39	38	200860004	DAVID AND JAN HALL LIVING TRUST
6486 E HWY 39	39	200860005	STEVEN J SCHWAB, ETAL
6486 E HWY 39	40	200860006	MELISSA A BISCHOF
6486 E HWY 39	41	200860007	FF LEASING LTD
6486 E HWY 39	42	200860008	BRAZELL FAMILY TRUST DTD MAY 19, 1992

FOR COMPLETE ENG DATA SEE ORIGINAL DEDICATION PLAT IN BOOK 59, PAGE 6-8 OF RECORDS.

10' UTILITY & DRAINAGE EASEMENTS EACH SIDE OF PROPERTY LINES AS INDICATED BY DASHED LINES EXCEPT AS OTHERWISE SHOWN.