

PART OF THE NW.1/4, OF SECTION 24, T.6N., R.1E., S.L.B. &amp; M.

## THE SUMMIT AT SKI LAKE NO. 7

IN WEBER COUNTY


SCALE 1" = 60'

TAXING UNIT: 318

SEE PAGE 71

SEE PAGE 70

SEE PAGE 36

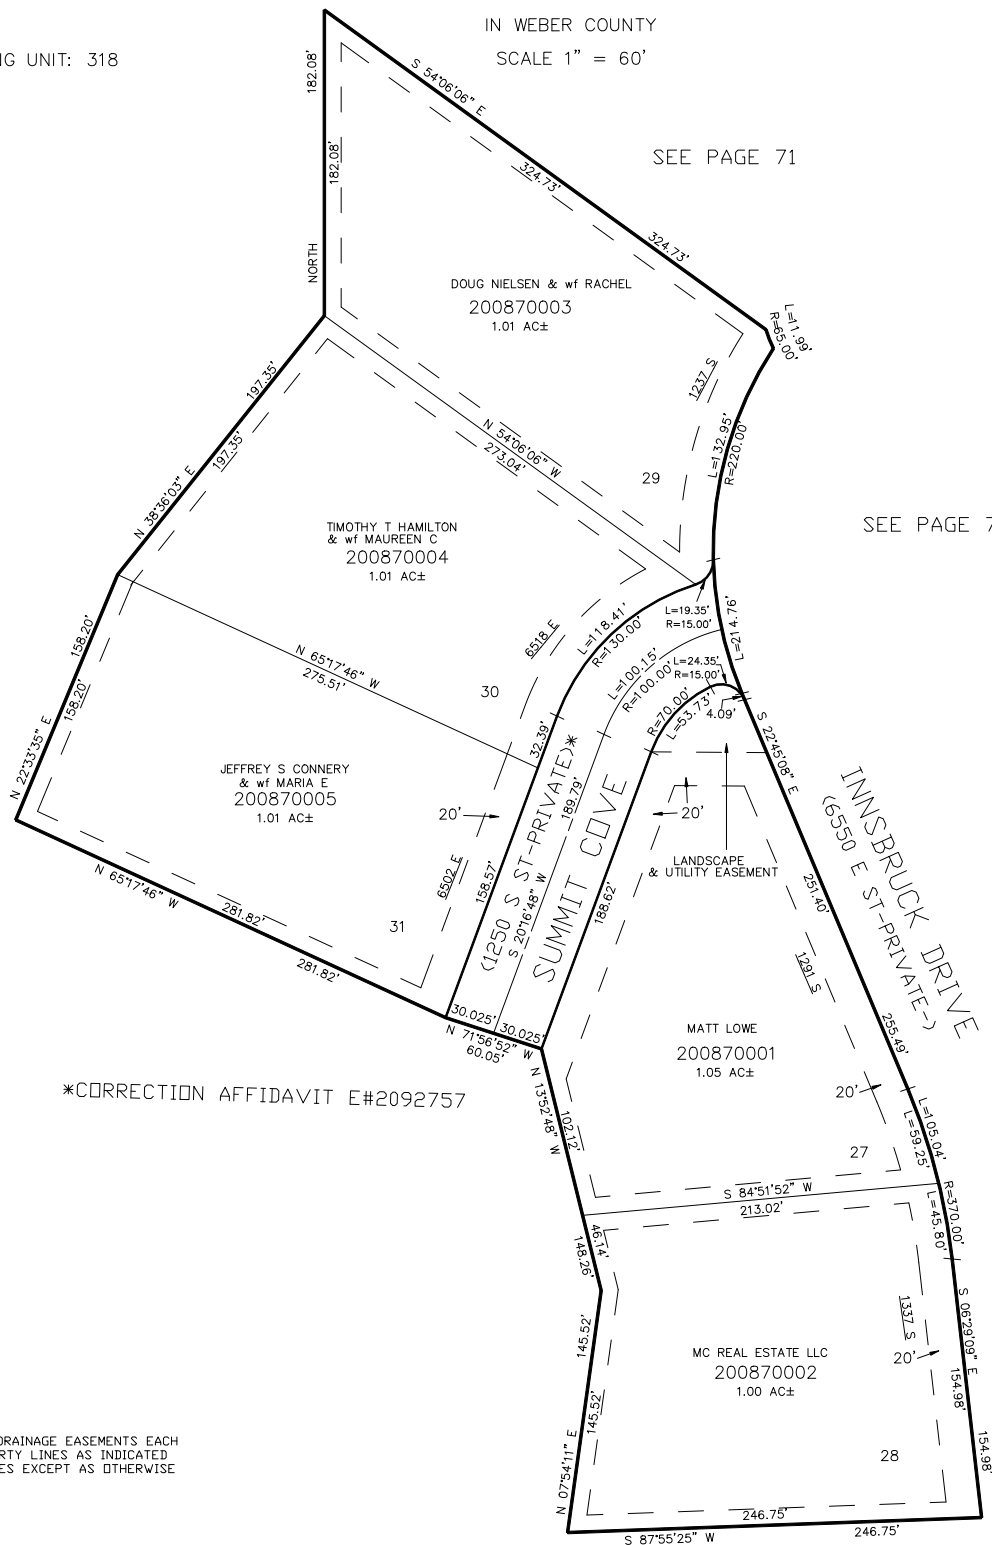

\*CORRECTION AFFIDAVIT E#2092757

SEE PAGE 85

FOR COMPLETE ENG DATA SEE  
ORIGINAL DEDICATION PLAT IN  
BOOK 59, PAGE 66 OF RECORDS.10' UTILITY & DRAINAGE EASEMENTS EACH  
SIDE OF PROPERTY LINES AS INDICATED  
BY DASHED LINES EXCEPT AS OTHERWISE  
SHOWN.

SEE PAGE 36