

PART OF THE NW.1/4, OF SECTION 24, T.6N., R.1E., S.L.B. & M.
THE SUMMIT AT SKI LAKE NO. 7


IN WEBER COUNTY
SCALE 1" = 60'

TAXING UNIT: 318

SEE PAGE 71

SEE PAGE 70

SEE PAGE 36

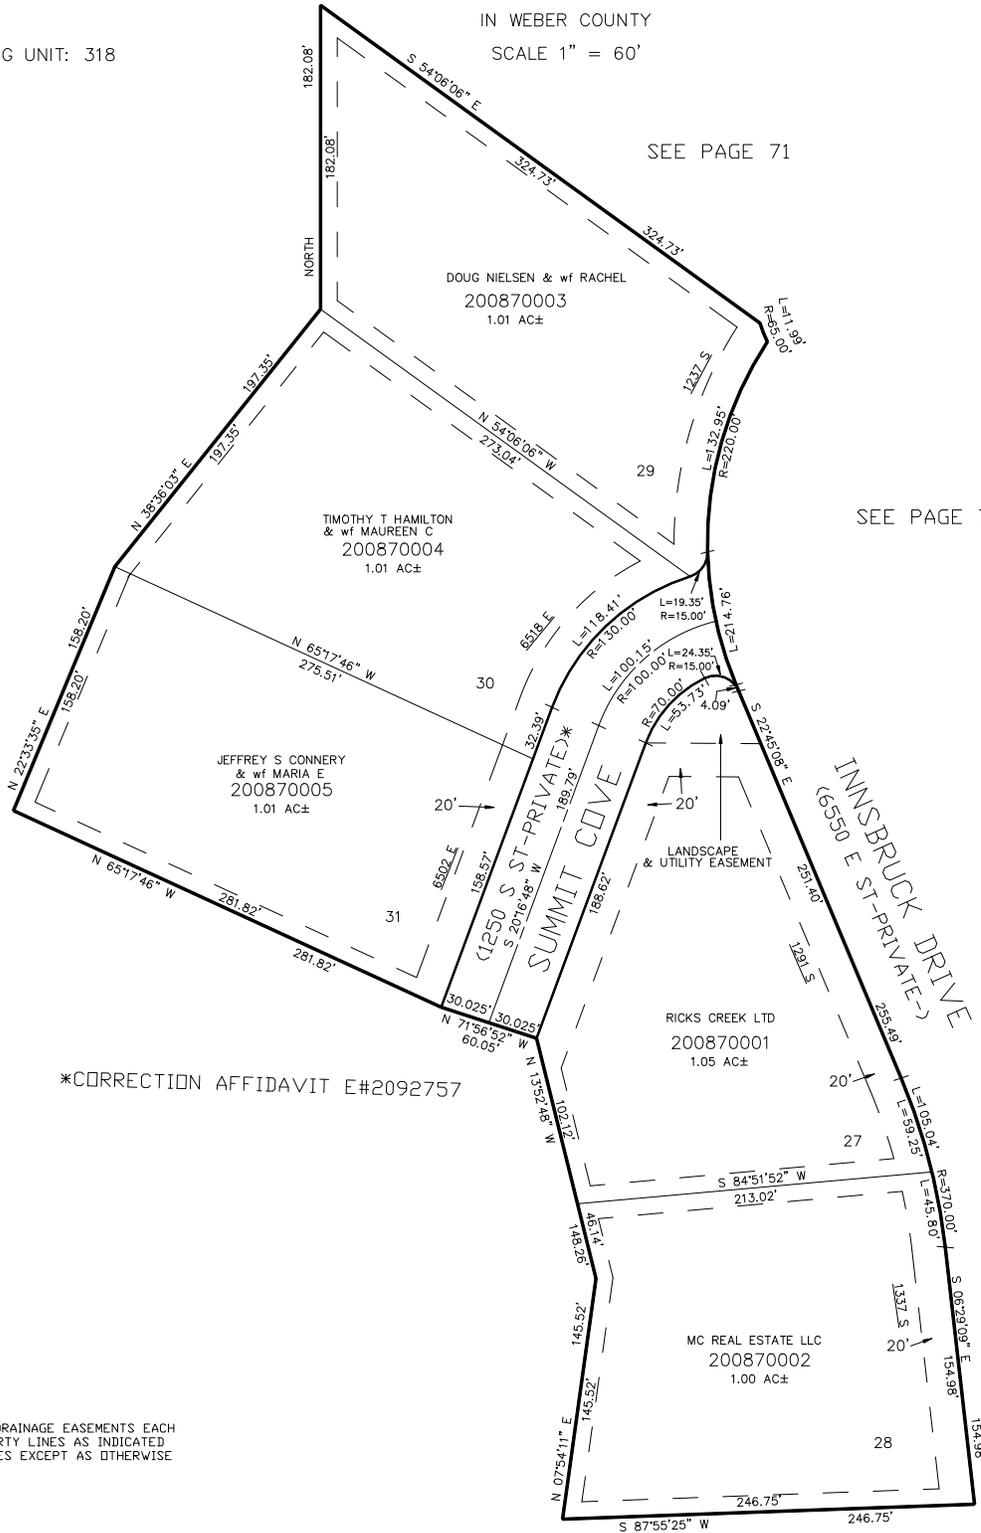

*CORRECTION AFFIDAVIT E#2092757

SEE PAGE 85

FOR COMPLETE ENG DATA SEE ORIGINAL DEDICATION PLAT IN BOOK 59, PAGE 66 OF RECORDS.

10' UTILITY & DRAINAGE EASEMENTS EACH SIDE OF PROPERTY LINES AS INDICATED BY DASHED LINES EXCEPT AS OTHERWISE SHOWN.

SEE PAGE 36