

PART OF THE NW.1/4, OF SECTION 24, T.6N., R.1E., S.L.B. & M.
THE SUMMIT AT SKI LAKE NO. 7


IN WEBER COUNTY
SCALE 1" = 60'

TAXING UNIT: 58

SEE PAGE 71

SEE PAGE 70

SEE PAGE 36

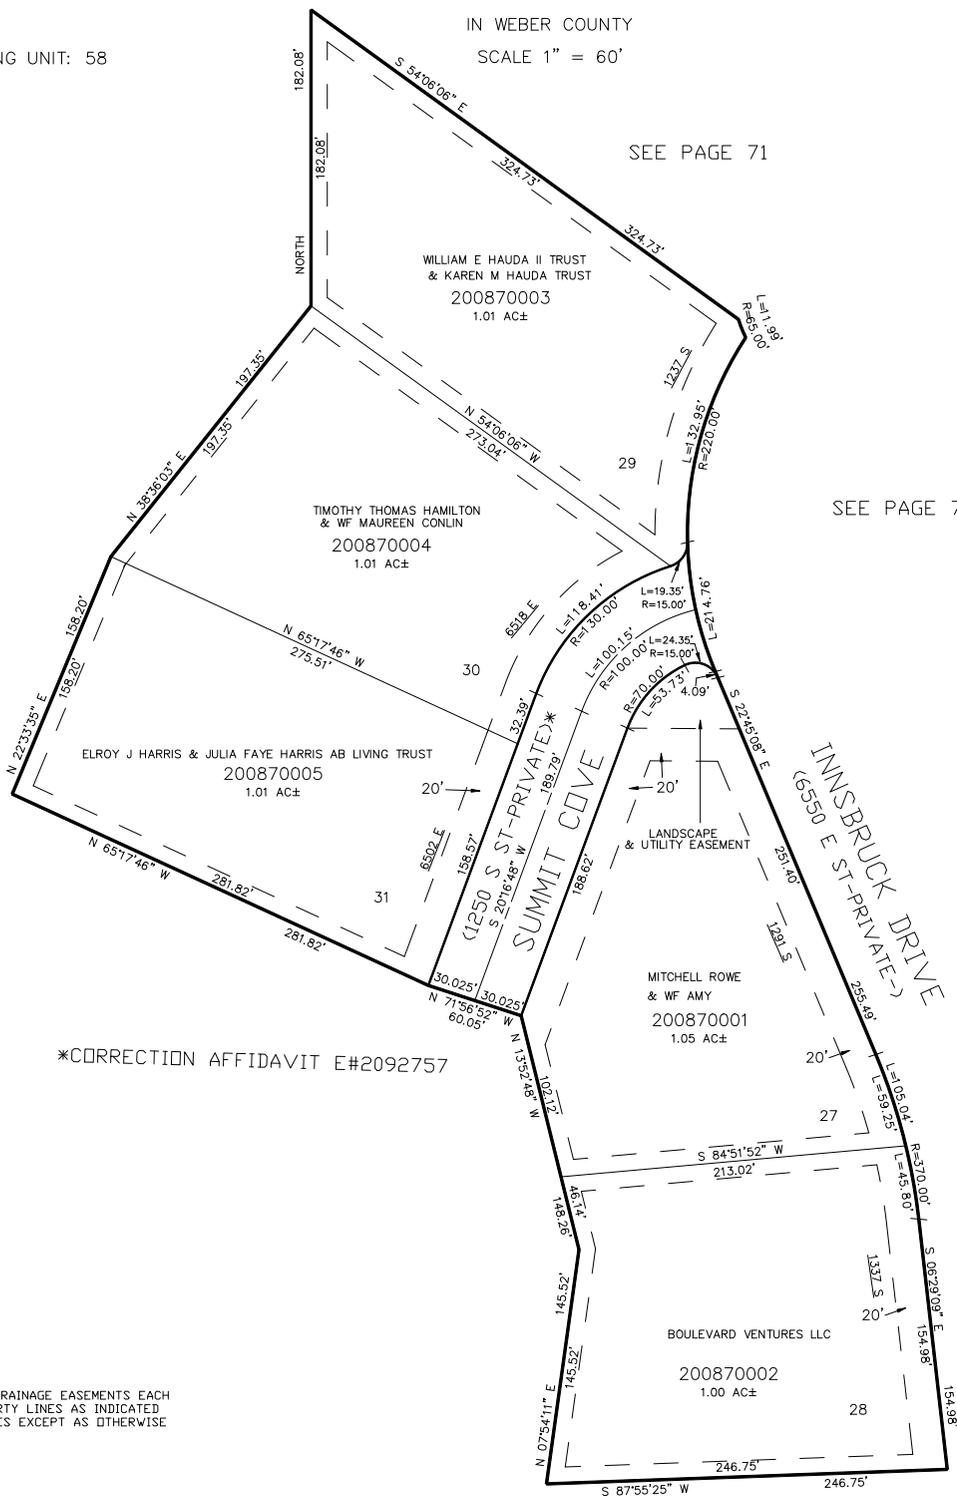

*CORRECTION AFFIDAVIT E#2092757

10' UTILITY & DRAINAGE EASEMENTS EACH
SIDE OF PROPERTY LINES AS INDICATED
BY DASHED LINES EXCEPT AS OTHERWISE
SHOWN.

SEE PAGE 85

FOR COMPLETE ENG DATA SEE
ORIGINAL DEDICATION PLAT IN
BOOK 59, PAGE 66 OF RECORDS.

SEE PAGE 36