

PART OF THE NW.1/4, OF SECTION 24, T.6N., R.1E., S.L.B. & M.

THE SUMMIT AT SKI LAKE NO. 7

IN WEBER COUNTY


SCALE 1" = 60'

TAXING UNIT: 58

SEE PAGE 71

SEE PAGE 70

SEE PAGE 36

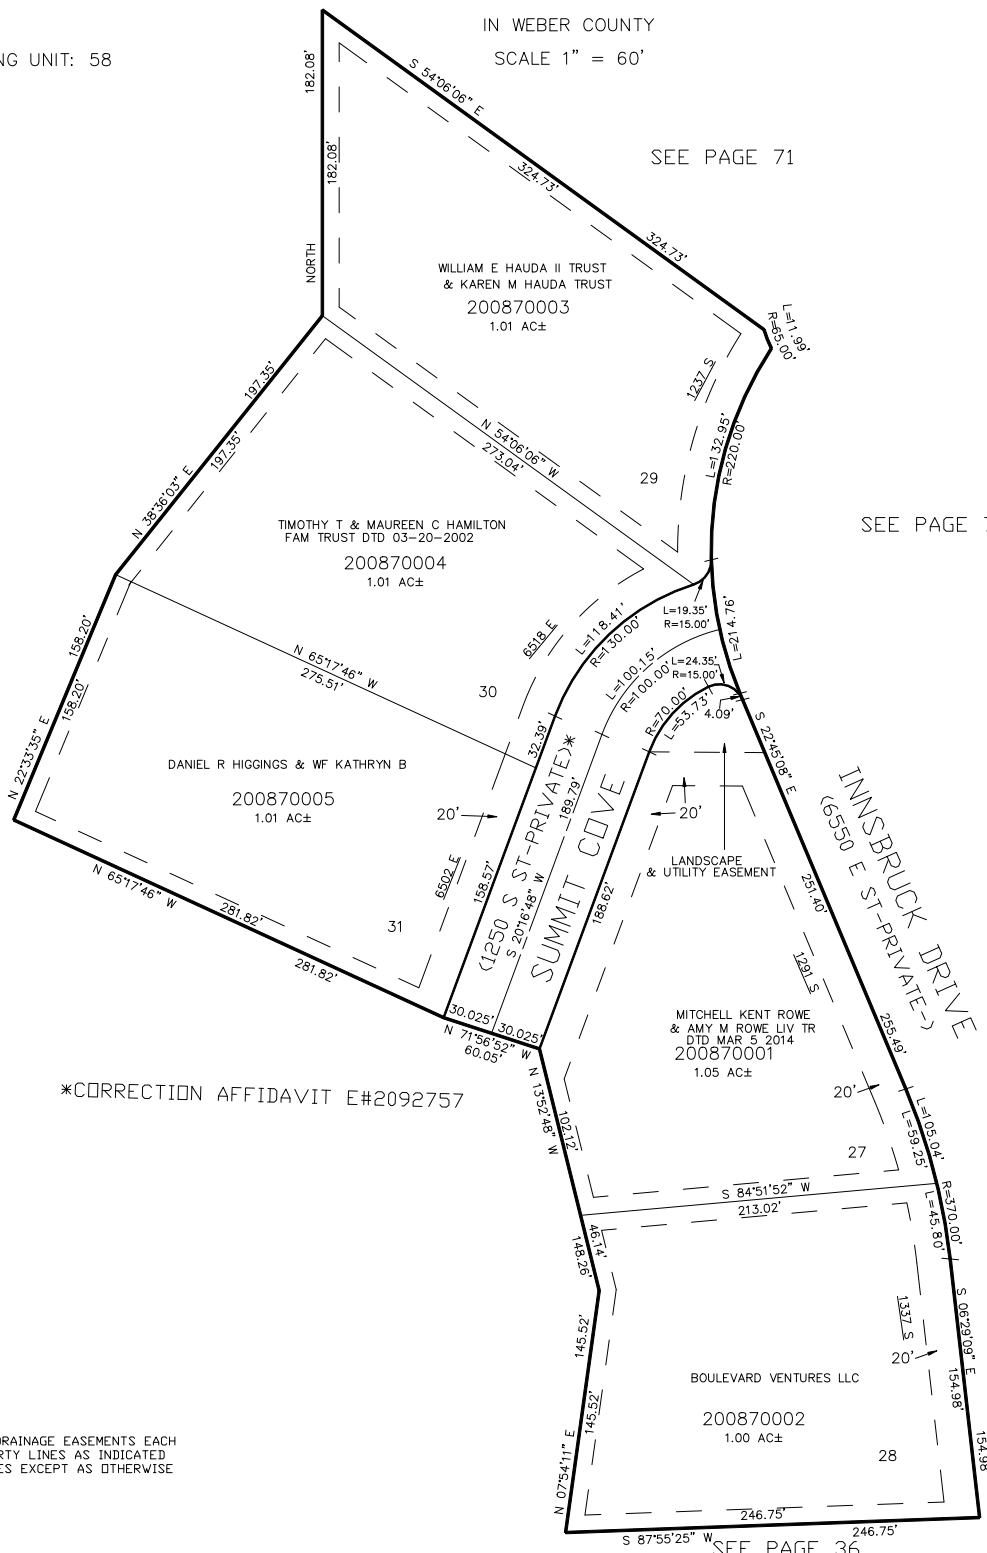

*CORRECTION AFFIDAVIT E#2092757

SEE PAGE 85

FOR COMPLETE ENG DATA SEE
ORIGINAL DEDICATION PLAT IN
BOOK 59, PAGE 66 OF RECORDS.

10' UTILITY & DRAINAGE EASEMENTS EACH
SIDE OF PROPERTY LINES AS INDICATED
BY DASHED LINES EXCEPT AS OTHERWISE
SHOWN.

SEE PAGE 36

FOR TAX PURPOSES ONLY