

PART OF THE NW.1/4, OF SECTION 10, T.6N., R.1E., S.L.B. & M.

# RADFORD HILLS NO. 6A CLUSTER SUBDIVISION

IN WEBER COUNTY

SCALE 1" = 50'

TAXING UNIT: 317, 401

SEE PAGE 5


SEE PAGE 73

SEE PAGE 5

SEE PAGE 5

10' UTILITY & DRAINAGE EASEMENTS EACH  
SIDE OF PROPERTY LINES AS INDICATED  
BY DASHED LINES EXCEPT AS OTHERWISE  
SHOWN.

FOR COMPLETE ENG DATA SEE  
ORIGINAL DEDICATION PLAT IN  
BOOK 60, PAGE 91 OF RECORDS.

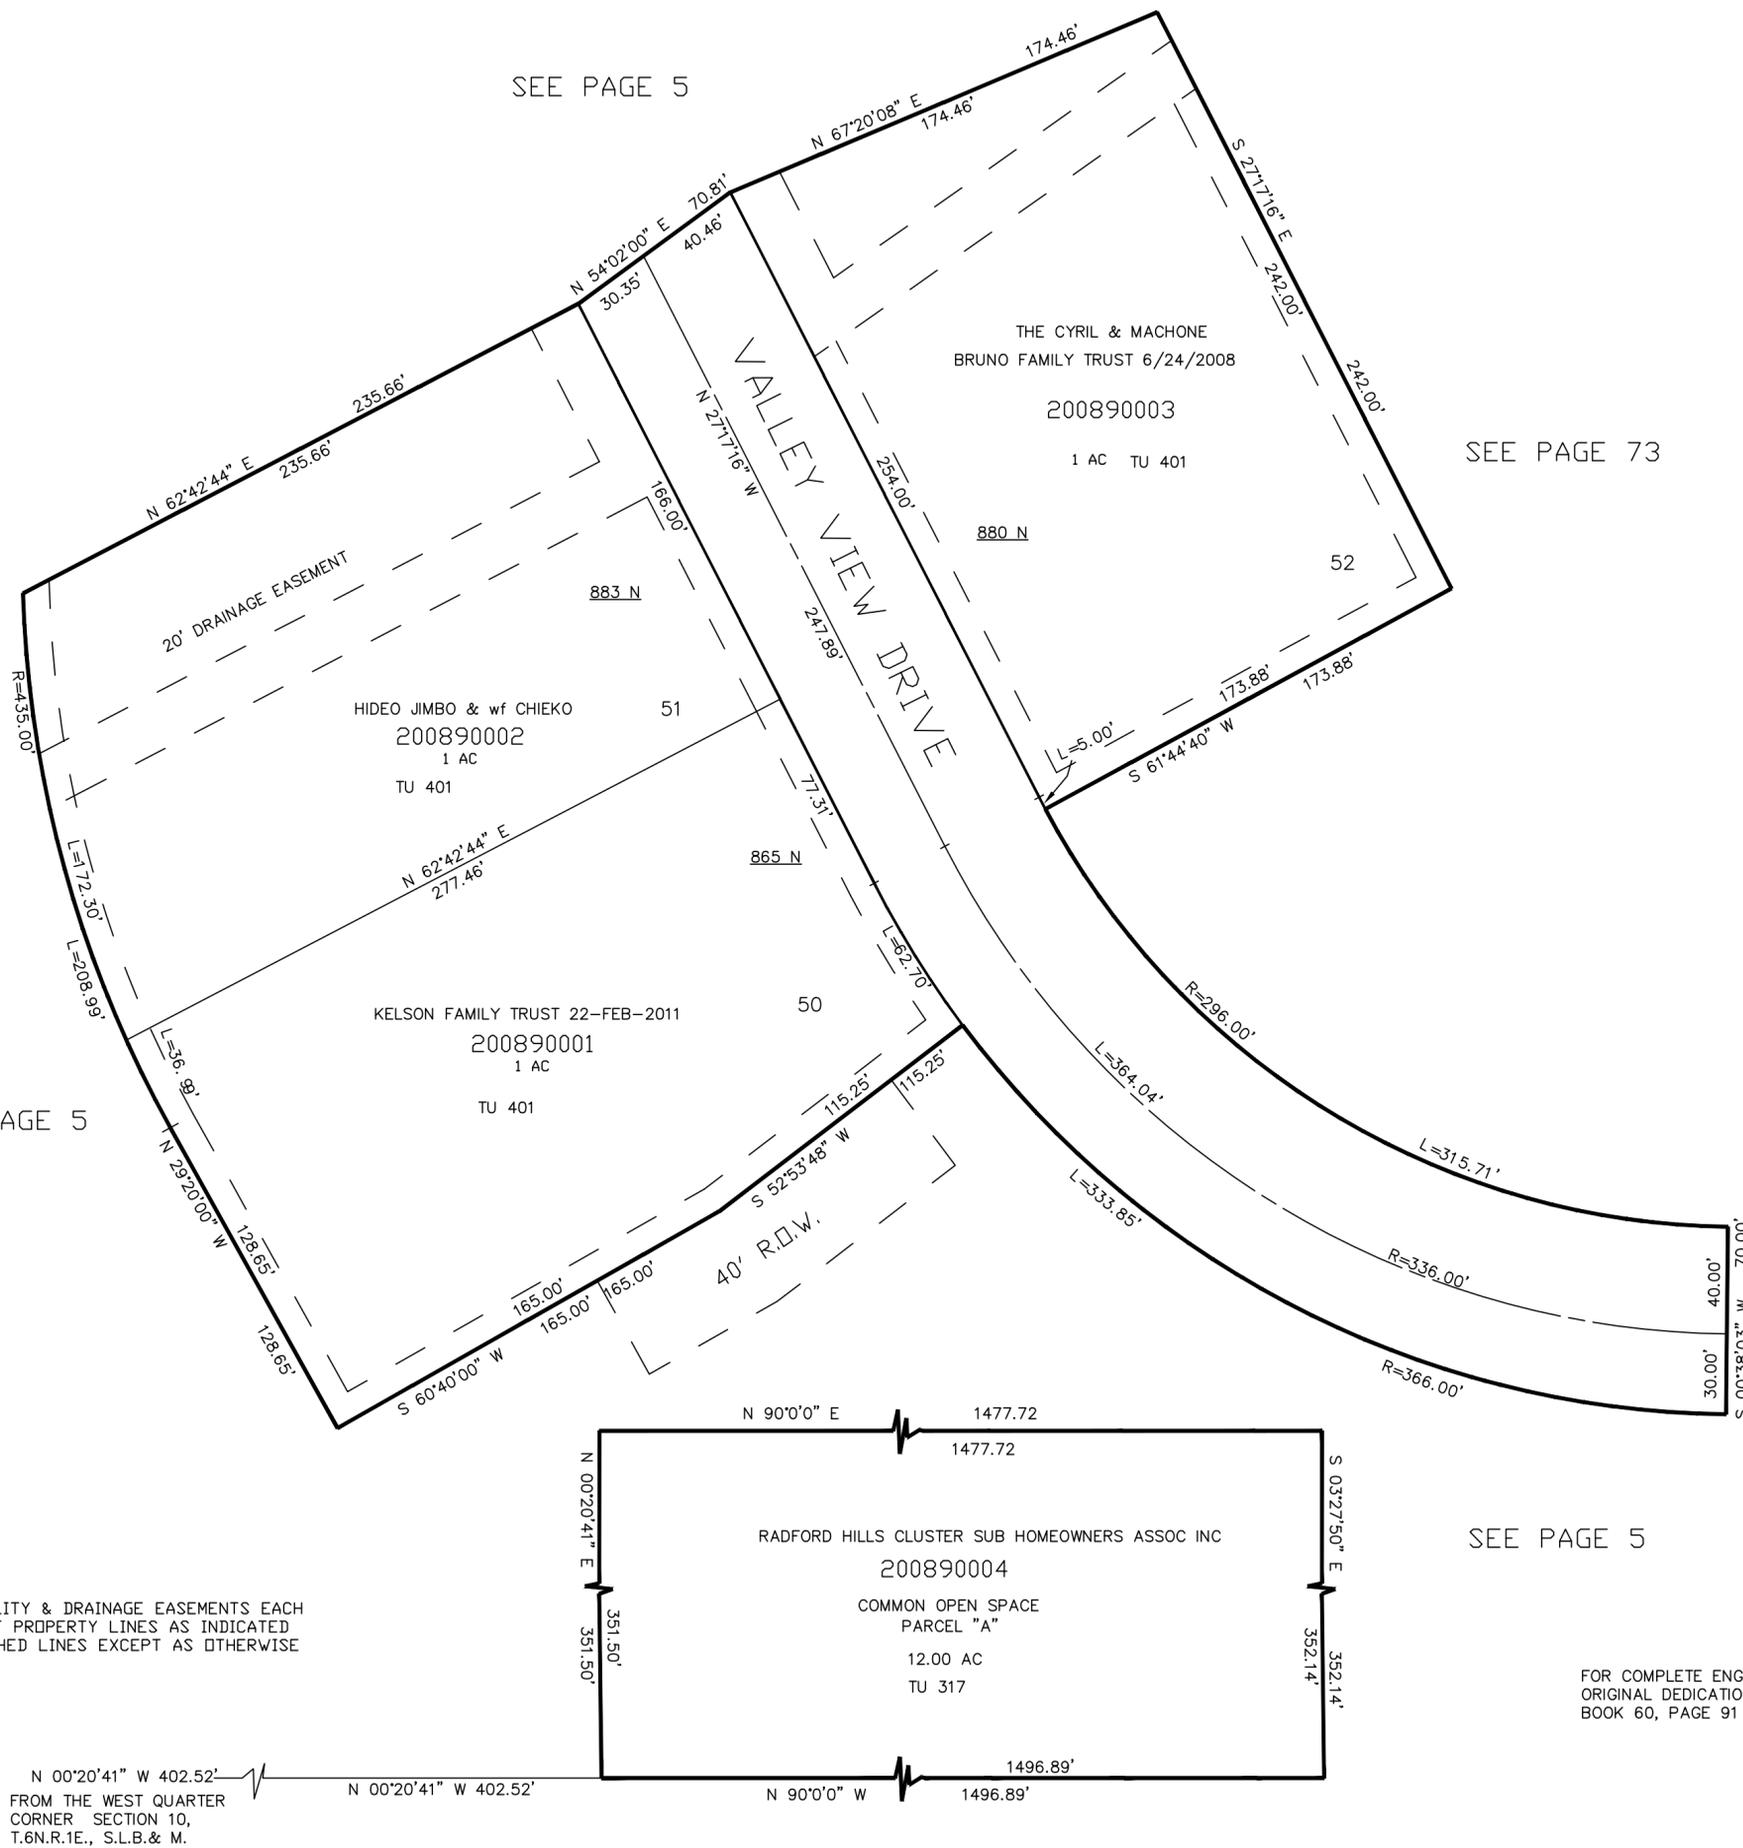

N 00°20'41" W 402.52'  
FROM THE WEST QUARTER  
CORNER SECTION 10,  
T.6N.R.1E., S.L.B.& M.