

PART OF THE S.E.1/4, OF SECTION 12, T.6N., R.1E., S.L.B. & M.
TICKLEHOOK SUBDIVISION

IN WEBER COUNTY
SCALE 1" = 60'

TAXING UNIT: 35

SEE PAGE 10

SEE PAGE 10


SEE PAGE 10

SEE PAGE 59

* CORRECTION AFFT
#2121919

FOR COMPLETE ENG DATA SEE
ORIGINAL DEDICATION PLAT IN
BOOK 62, PAGE 17 OF RECORDS.

10' UTILITY & DRAINAGE EASEMENTS EACH
SIDE OF PROPERTY LINES AS INDICATED
BY DASHED LINES EXCEPT AS OTHERWISE
SHOWN.

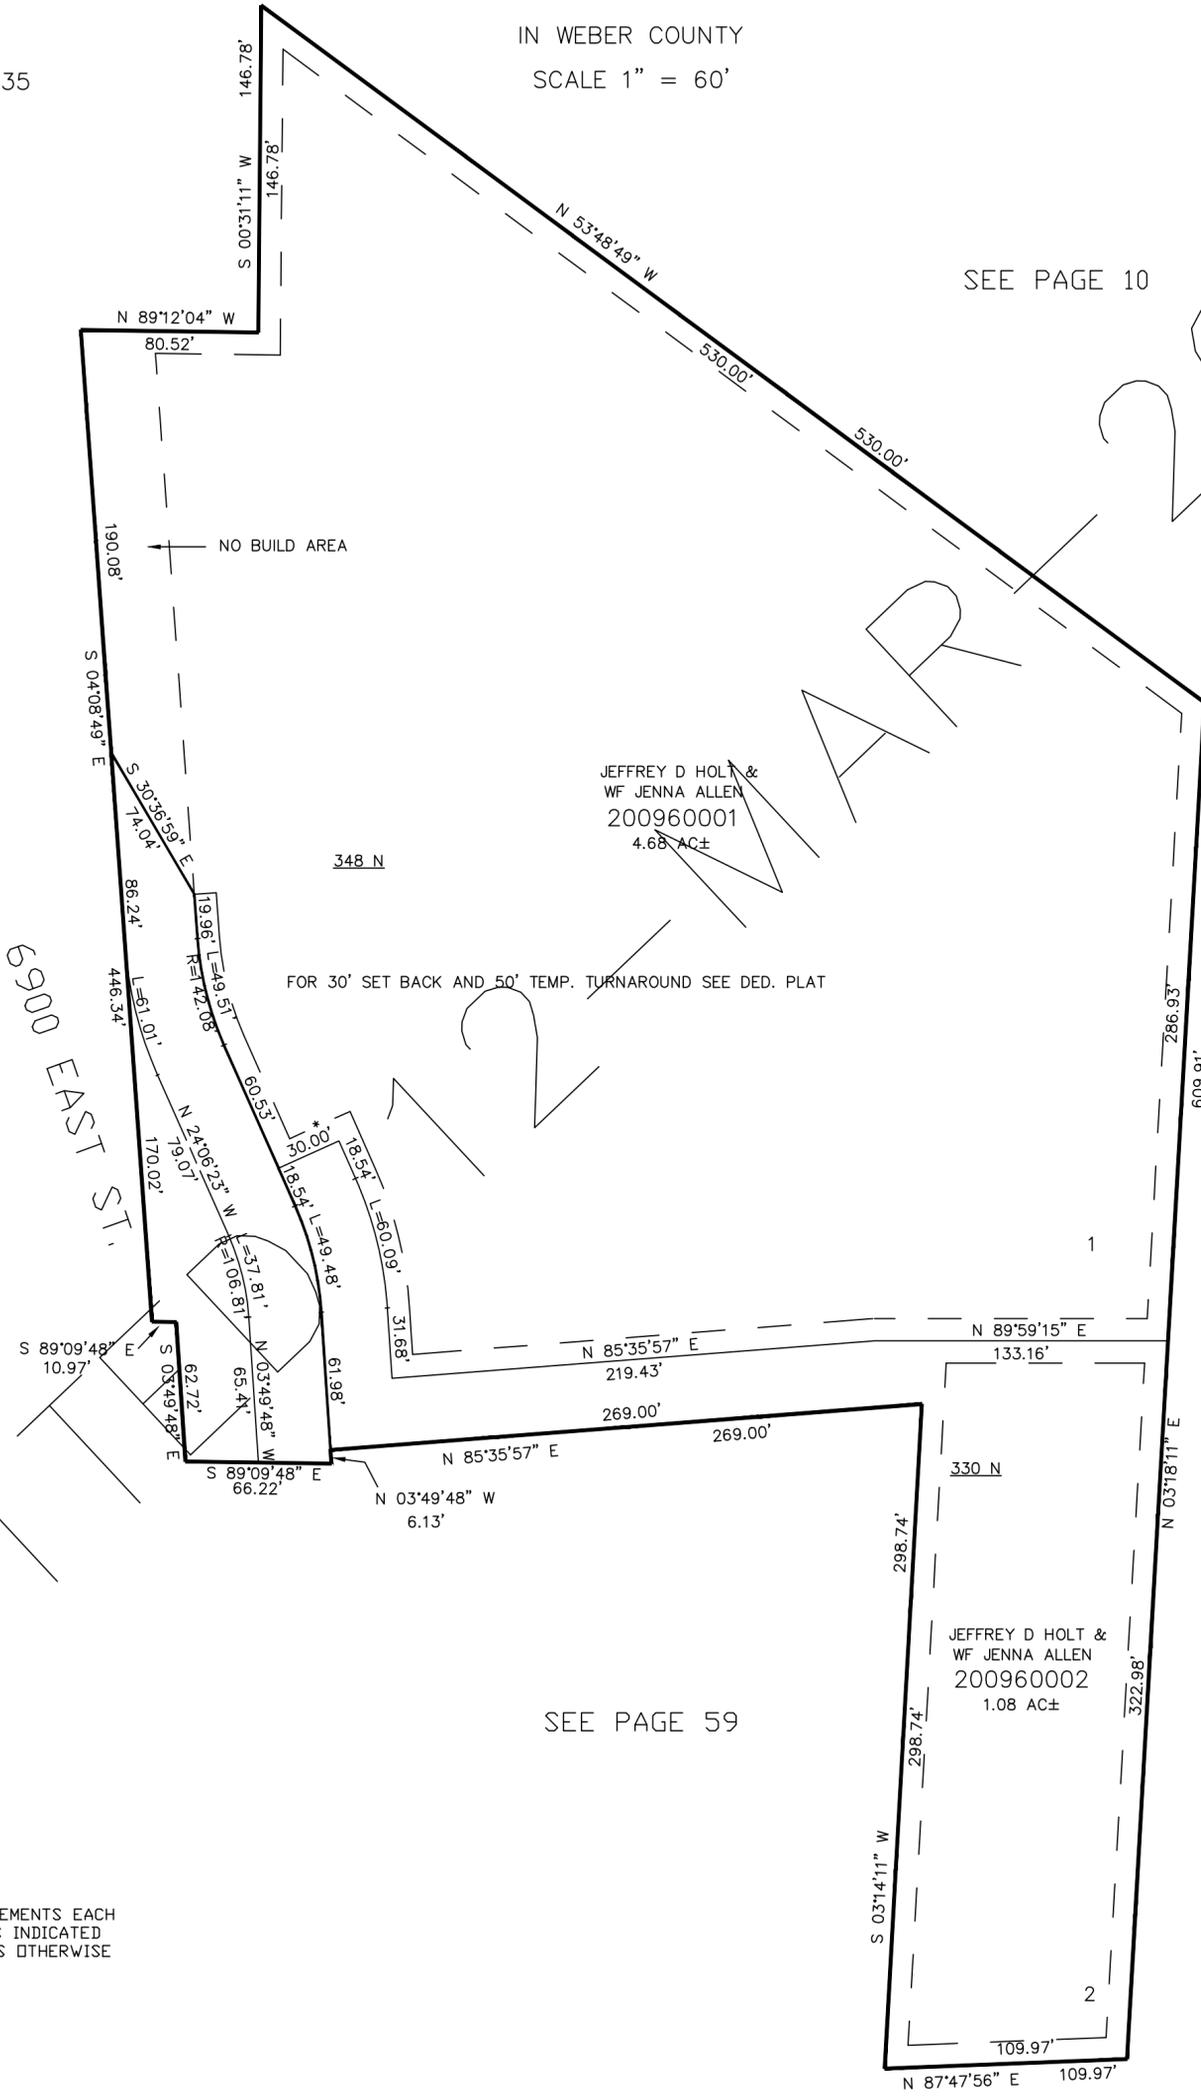

OMITTED

2000

2

1

2