

PART OF THE NE.1/4, OF SECTION 23, AND PART OF THE SW.1/4, OF SECTION 13,
AND PART OF THE NW.1/4, OF SECTION 24, T.6N., R.1E., S.L.B. & M.

100

THE CHALETs AT SKI LAKE PHASE 3


IN WEBER COUNTY

TAXING UNIT: 58

SCALE 1" = 30'

SEE PAGE 36

SEE PAGE 36

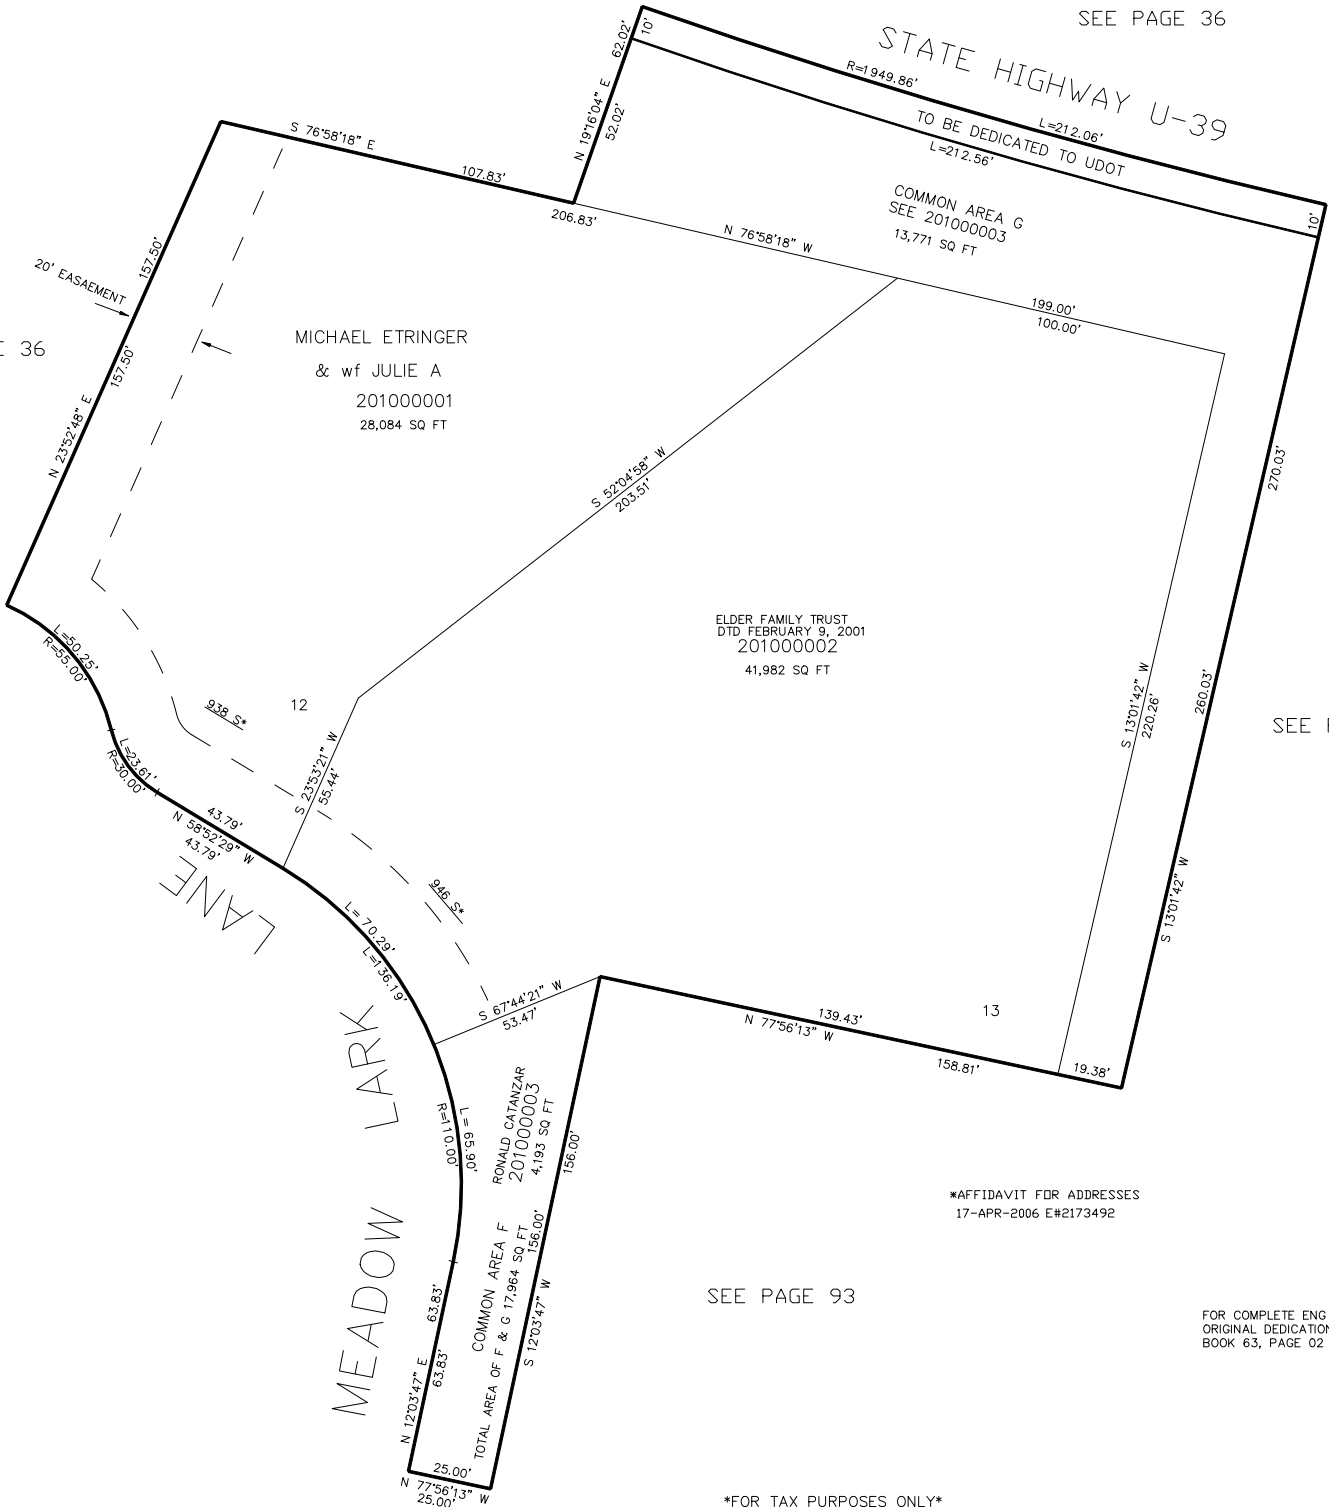

*AFFIDAVIT FOR ADDRESSES
17-APR-2006 E#2173492

FOR COMPLETE ENG DATA SEE
ORIGINAL DEDICATION PLAT IN
BOOK 63, PAGE 02 OF RECORDS.

SEE PAGE 93

FOR TAX PURPOSES ONLY

BK 12-05