

PART OF THE SW.1/4, OF SECTION 24, T.6N., R.1E., S.L.B. & M.


LEGENDS AT HAWKINS CREEK

SCALE 1" = 200'

SEE PAGE 36

FOR BUILDABLE AREA SEE DEDICATION PLAT
FOR 30' DRAINAGE ESMT SEE DEDICATION PLAT
*FOR 20' WATER EASEMENT SEE DEDICATION PLAT

TAXING UNIT: 520

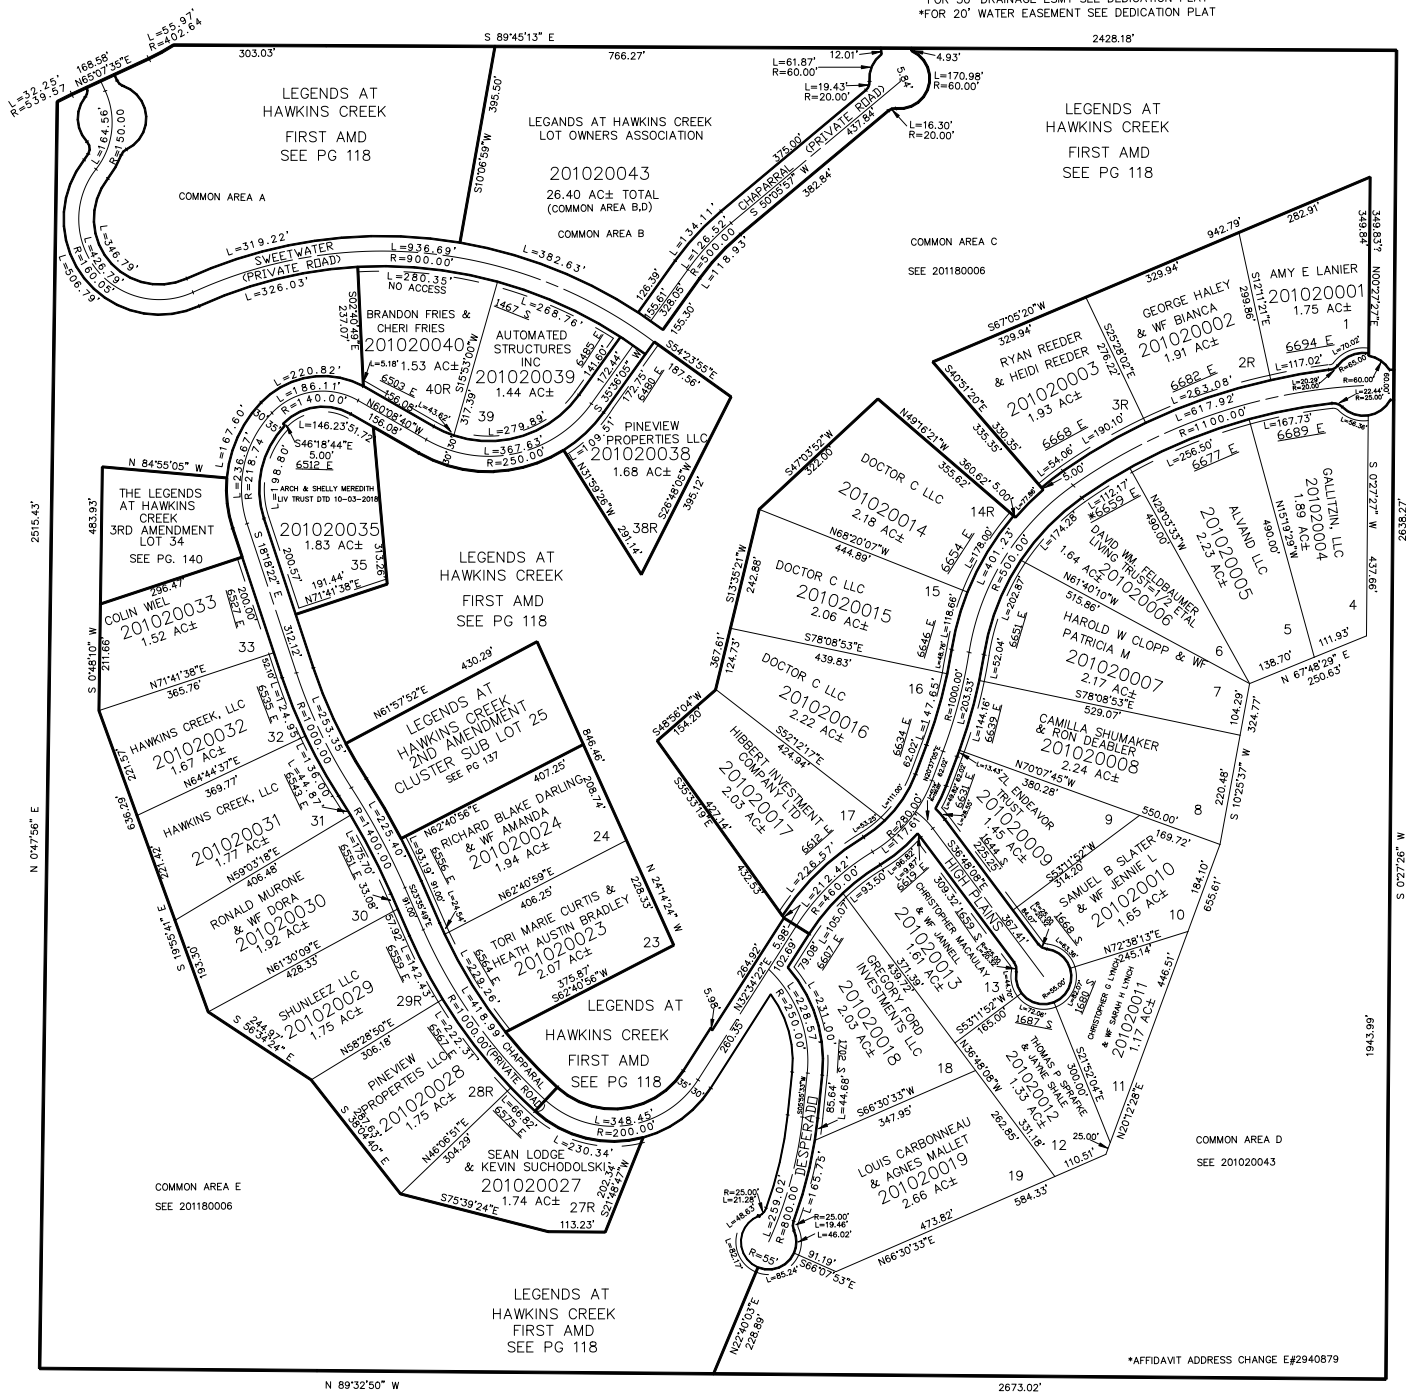

*AFFIDAVIT ADDRESS CHANGE E#2940879

FOR COMPLETE ENG DATA SEE
ORIGINAL DEDICATION PLAT IN
BOOK 63, PAGES 57 TO 59 OF RECORDS.

10' UTILITY & DRAINAGE EASEMENTS EACH
SIDE OF PROPERTY LINES AS INDICATED
BY DASHED LINES EXCEPT AS OTHERWISE
SHOWN.

SEE PAGE 36

BK 07-06