


PART OF THE NW 1/4, OF SECTION 1, & NE 1/4, OF SECTION 2, T.6N., R.1E., S.L.B. & M.

# HIDDEN HAVEN ESTATES SUBDIVISION

IN WEBER COUNTY

TAXING UNIT: 317

SCALE 1" = 200'

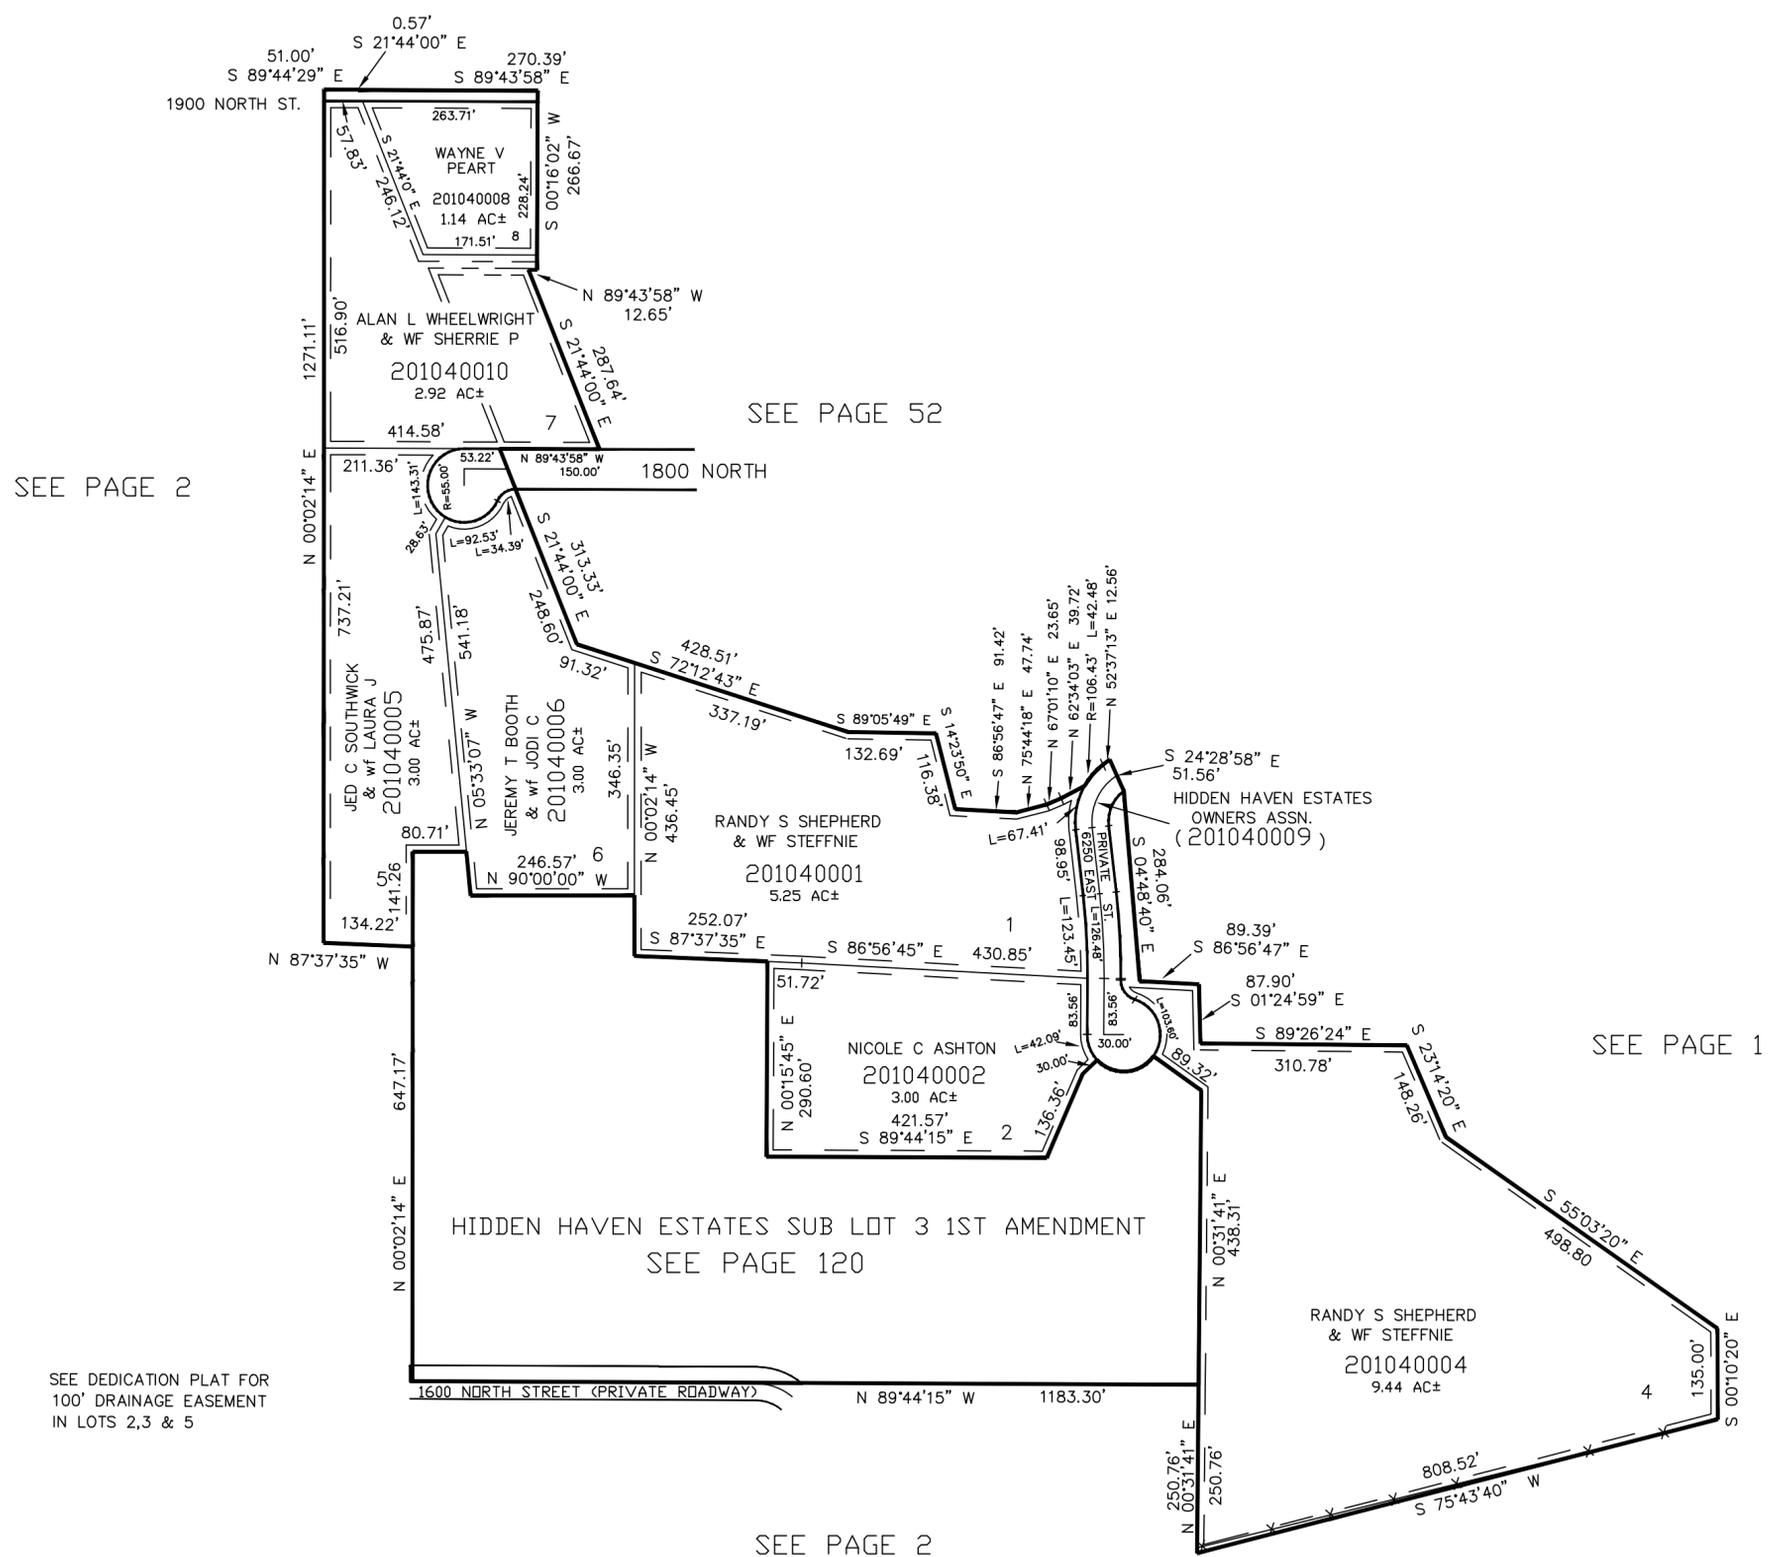

SEE DEDICATION PLAT FOR 100' DRAINAGE EASEMENT IN LOTS 2,3 & 5

10' UTILITY & DRAINAGE EASEMENTS EACH SIDE OF PROPERTY LINES AS INDICATED BY DASHED LINES EXCEPT AS OTHERWISE SHOWN.

ORIGINAL FENCE LINE STILL SHOWN IN LOT 4 FROM SHEPHERD ACRES EST SUB DEDICATION PLAT 57-97

FOR COMPLETE ENG DATA SEE ORIGINAL DEDICATION PLAT IN BOOK 64, PAGE 31 & 32 OF RECORDS.