

PART OF THE SW.1/4, OF SECTION 13, T.6N., R.1E., S.L.B. & M.  
**LAKESIDE VILLAGE PHASE 12 CONDOMINIUM**


IN WEBER COUNTY

SCALE 1" = 30'

TAXING UNIT: 318

SEE PAGE 13

ADDRESS	UNIT	SERIAL#	OWNERSHIP
6486 E HWY 39	82	201070001	JAMES ANGELO & WF JILL
6486 E HWY 39	83	201070002	OKSANA POLINA KOVALSKAYA
6486 E HWY 39	84	201070003	CESAR A GARCIA LIV TRUST MAY 19, 2011
6486 E HWY 39	85	201070004	HARRY J ZINSER & wf JUDY A
6486 E HWY 39	86	201070005	KENNETH E GLUCK
	C.A.	201070006	COMMON AREA LAKESIDE VILLAGE PH 12

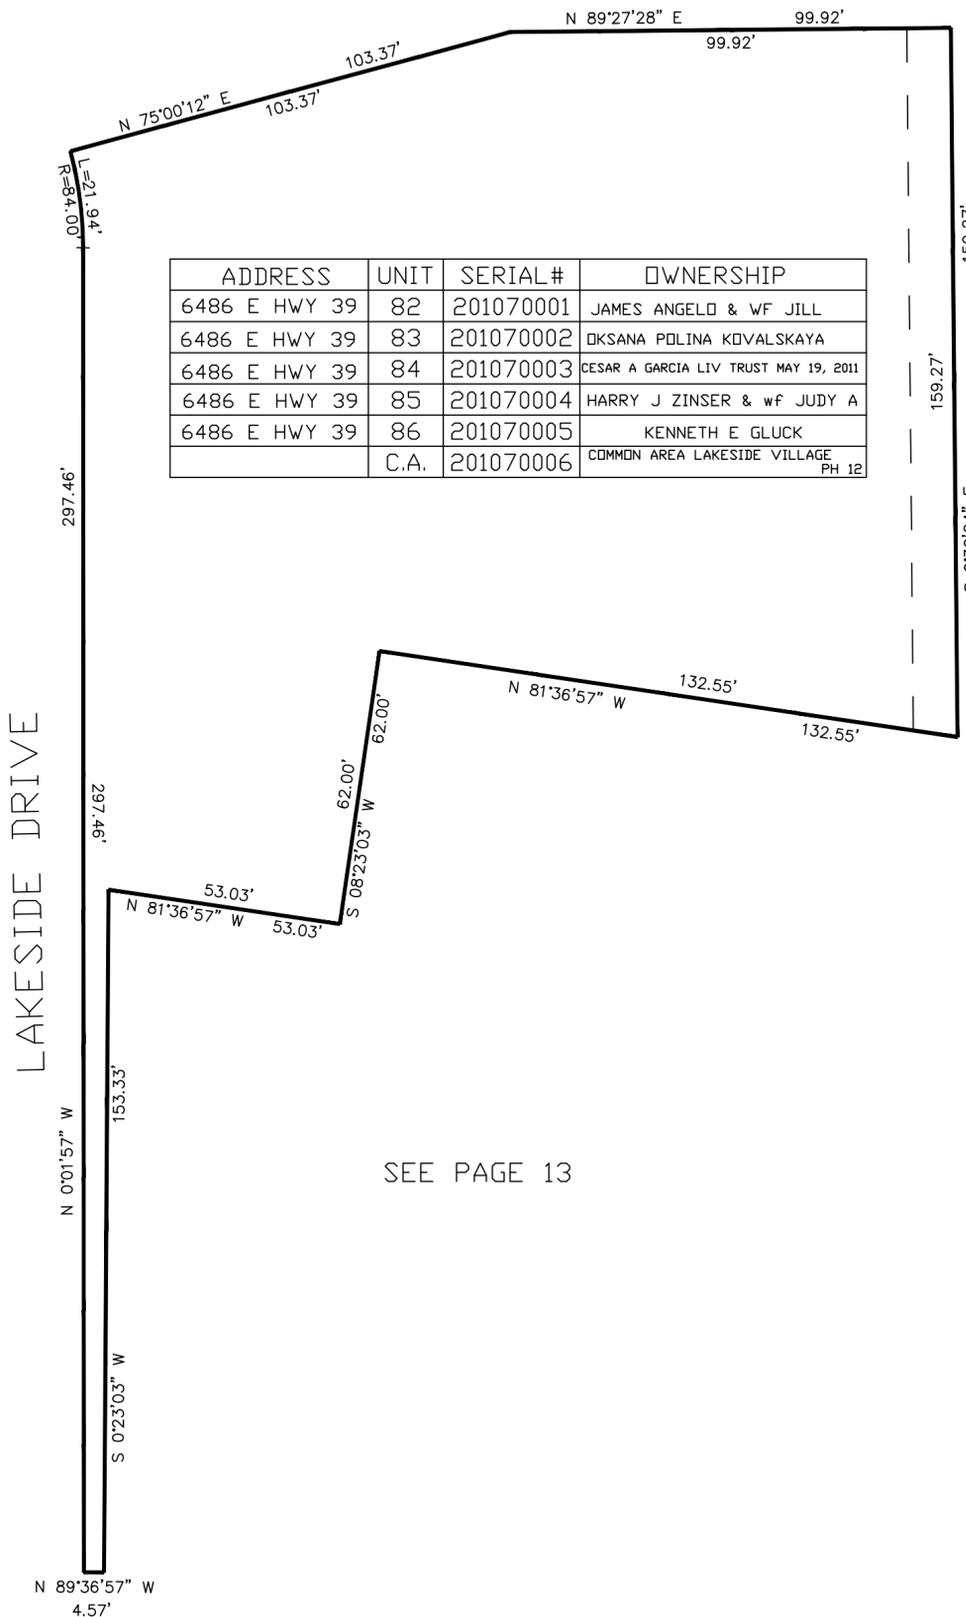

SEE PAGE 13

SEE PAGE 13

SEE PAGE 13

10' UTILITY & DRAINAGE EASEMENTS EACH SIDE OF PROPERTY LINES AS INDICATED BY DASHED LINES EXCEPT AS OTHERWISE SHOWN.

FOR COMPLETE ENG DATA SEE ORIGINAL DEDICATION PLAT IN BOOK 64, PAGE 52 OF RECORDS.