

PART OF THE SW.1/4, OF SECTION 13, PART OF THE NE 1/4 OF SECTION 23,
AND PART OF THE NW.1/4, OF SECTION 24, T.6N., R.1E., S.L.B. & M.

THE CHALETs AT SKI LAKE PHASE 4 A CLUSTER SUBDIVISION

TAXING UNIT: 318

WEBER COUNTY
SCALE 1" = 100'

SEE PAGE 13


SEE PAGE 15

SEE PAGE 100

SEE PAGE 35

SEE PAGE 35

SEE PAGE 98

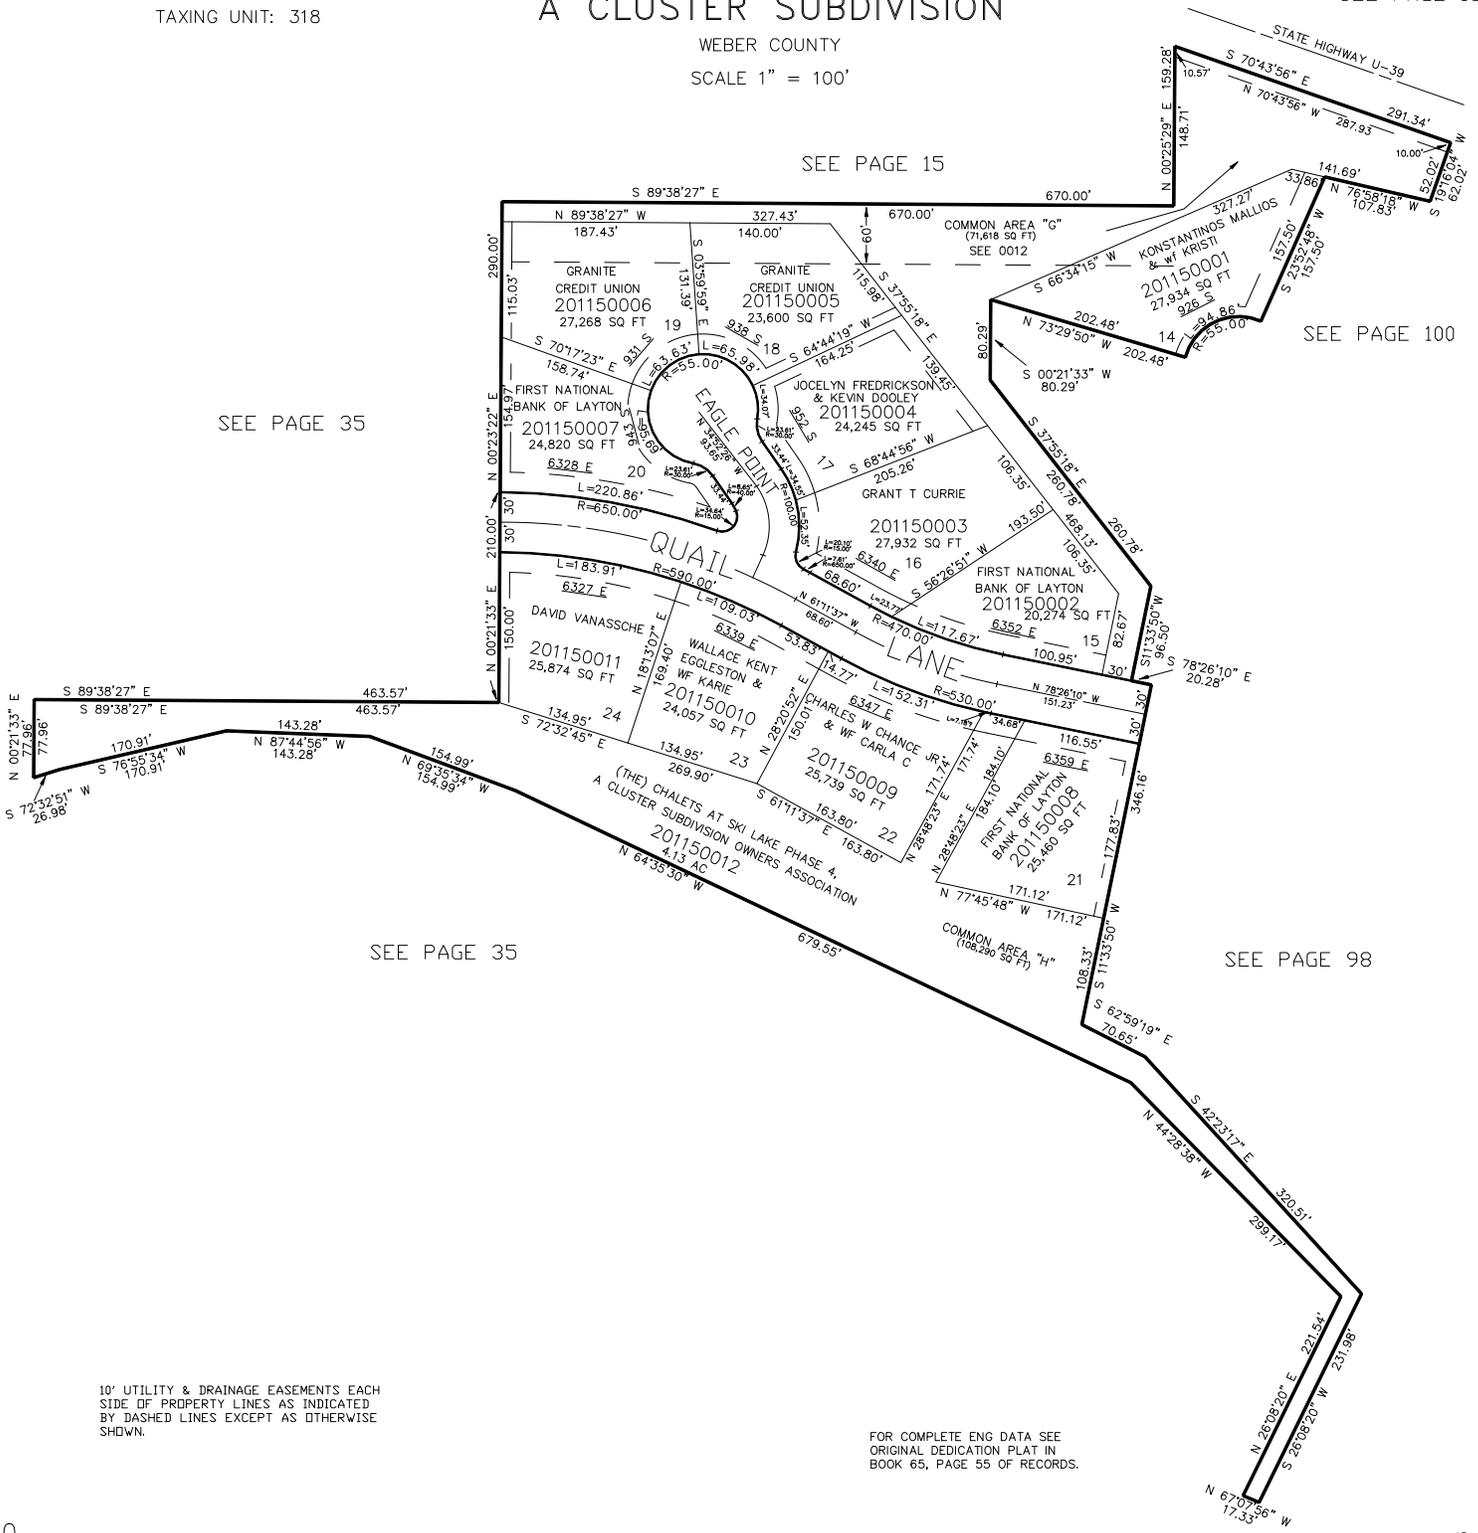

10' UTILITY & DRAINAGE EASEMENTS EACH
SIDE OF PROPERTY LINES AS INDICATED
BY DASHED LINES EXCEPT AS OTHERWISE
SHOWN.

FOR COMPLETE ENG DATA SEE
ORIGINAL DEDICATION PLAT IN
BOOK 65, PAGE 55 OF RECORDS.