

PART OF THE SW.1/4, OF SECTION 13, PART OF THE NE 1/4 OF SECTION 23,  
AND PART OF THE NW.1/4, OF SECTION 24, T.6N., R.1E., S.L.B. & M.

# THE CHALETs AT SKI LAKE PHASE 4 A CLUSTER SUBDIVISION

TAXING UNIT: 58

WEBER COUNTY  
SCALE 1" = 100'

SEE PAGE 13


SEE PAGE 15

SEE PAGE 100

SEE PAGE 35

SEE PAGE 35

SEE PAGE 98

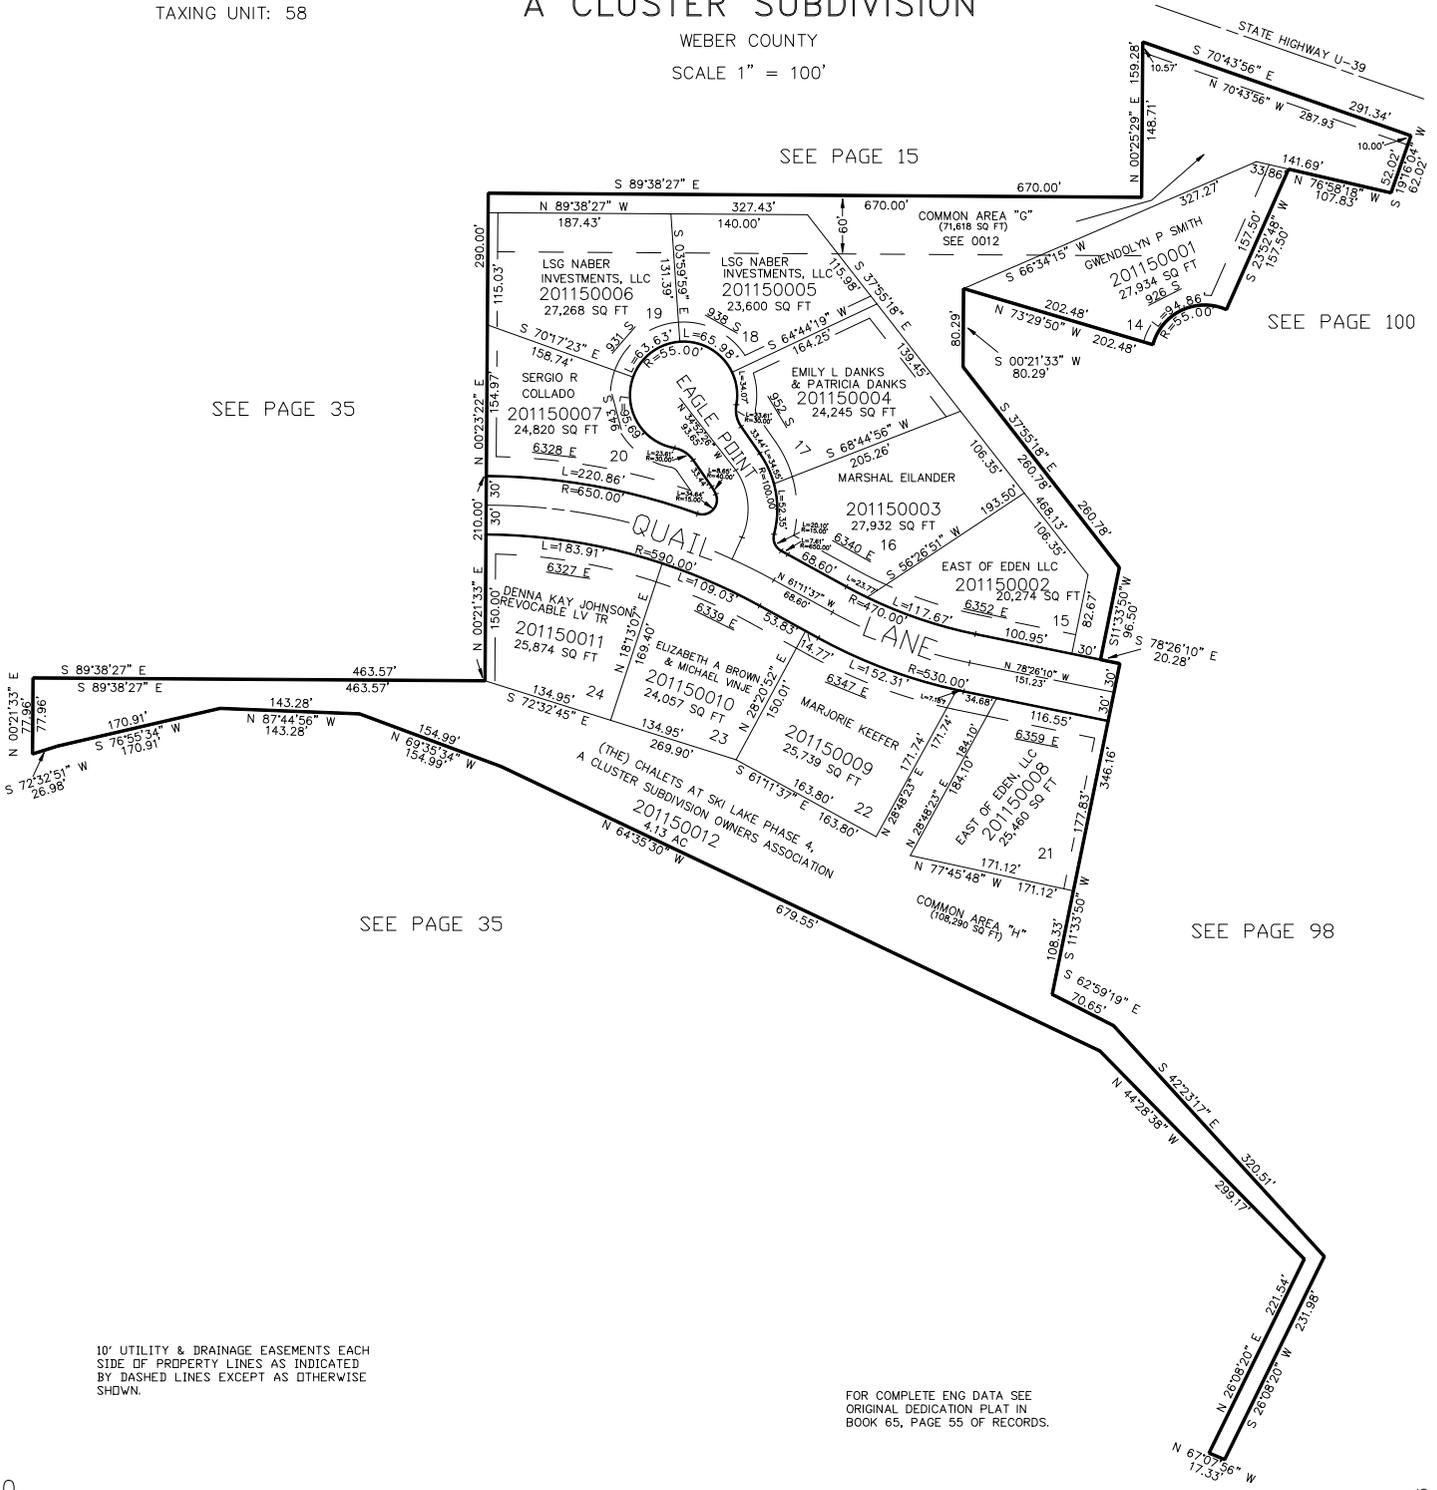

10' UTILITY & DRAINAGE EASEMENTS EACH  
SIDE OF PROPERTY LINES AS INDICATED  
BY DASHED LINES EXCEPT AS OTHERWISE  
SHOWN.

FOR COMPLETE ENG DATA SEE  
ORIGINAL DEDICATION PLAT IN  
BOOK 65, PAGE 55 OF RECORDS.