


PART OF THE E.1/2, OF SECTION 22, AND THE SW.1./4, OF SECTION 23, T.6N., R.1E., S.L.B. & M.
BASINVIEW ESTATES CLUSTER SUBDIVISION 1ST AMENDMENT

IN WEBER COUNTY
SCALE 1" = 200'

TAXING UNIT: 318

SEE PAGE 34

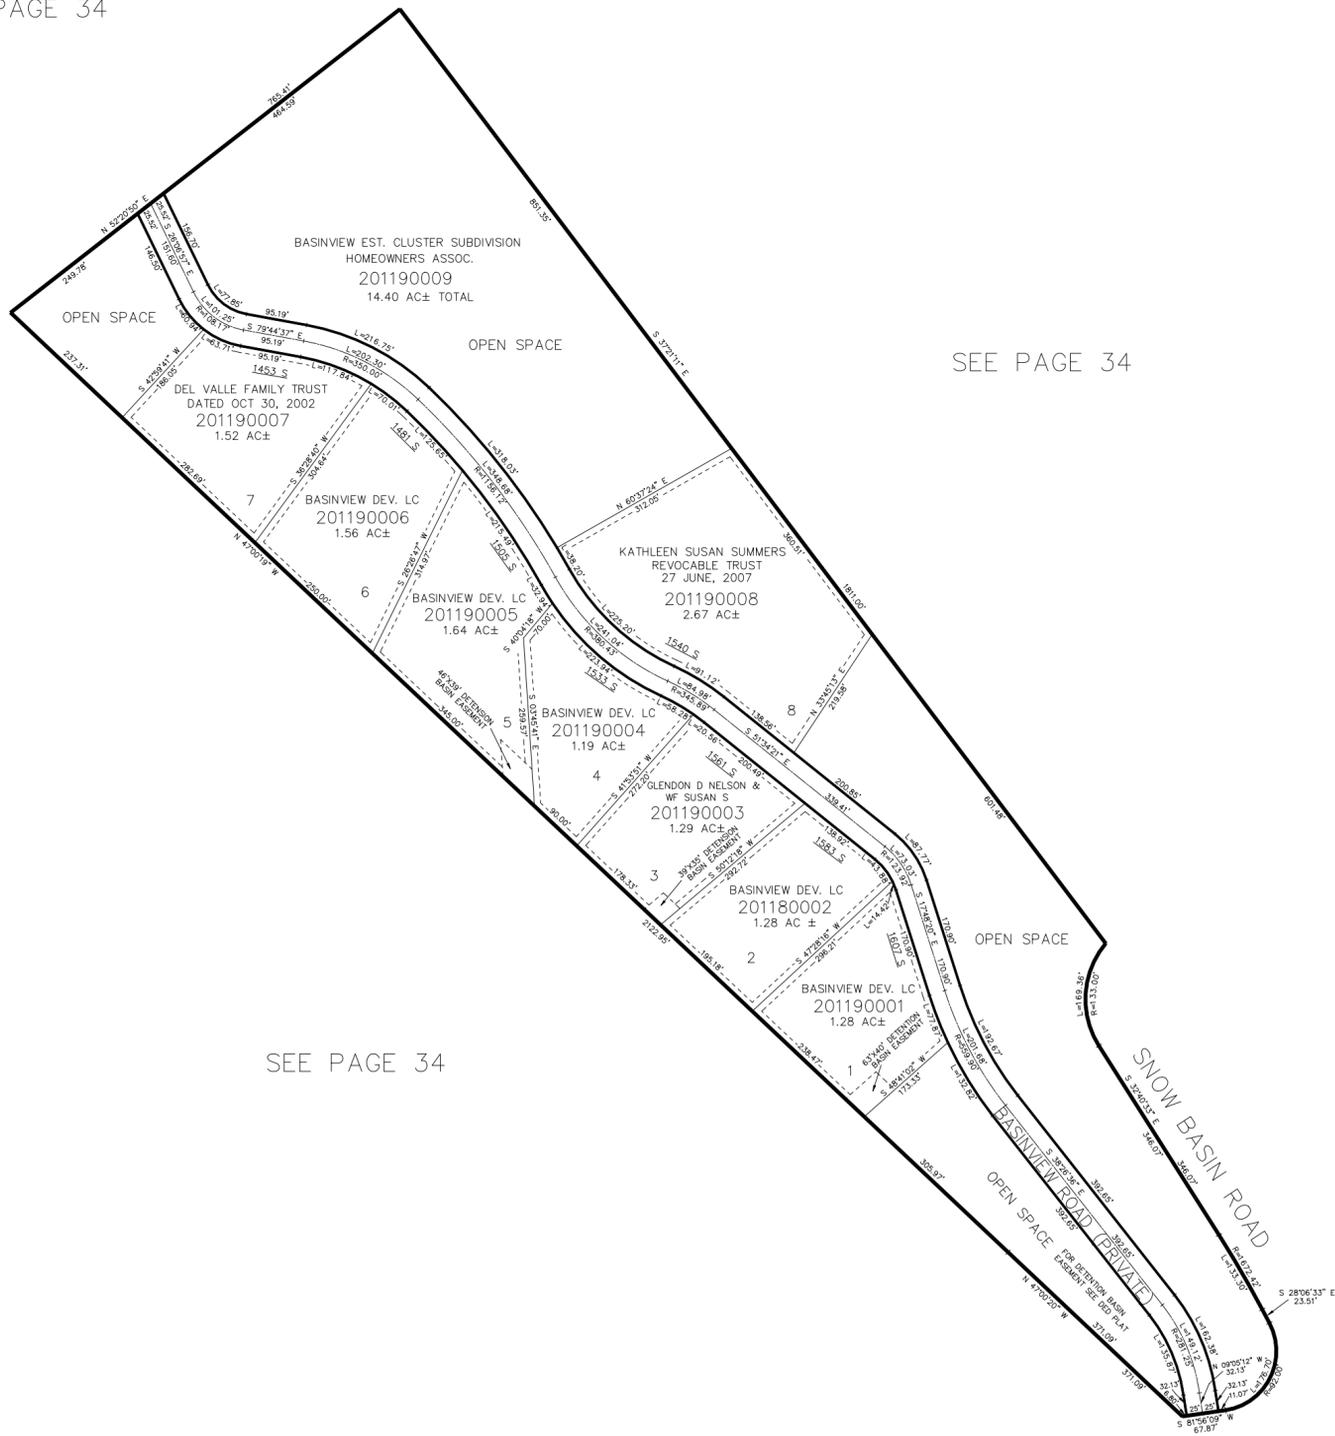

SEE PAGE 34

SEE PAGE 34

SEE PAGE 34

FOR COMPLETE ENG DATA SEE ORIGINAL DEDICATION PLAT IN BOOK 66, PAGE 87 OF RECORDS.

10' UTILITY & DRAINAGE EASEMENTS EACH SIDE OF PROPERTY LINES AS INDICATED BY DASHED LINES EXCEPT AS OTHERWISE SHOWN.