


PART OF THE E.1/2, OF SECTION 22, AND THE SW.1./4, OF SECTION 23, T.6N., R.1E., S.L.B. & M.
BASINVIEW ESTATES CLUSTER SUBDIVISION 1ST AMENDMENT

IN WEBER COUNTY

TAXING UNIT: 58

SCALE 1" = 200'

SEE PAGE 34

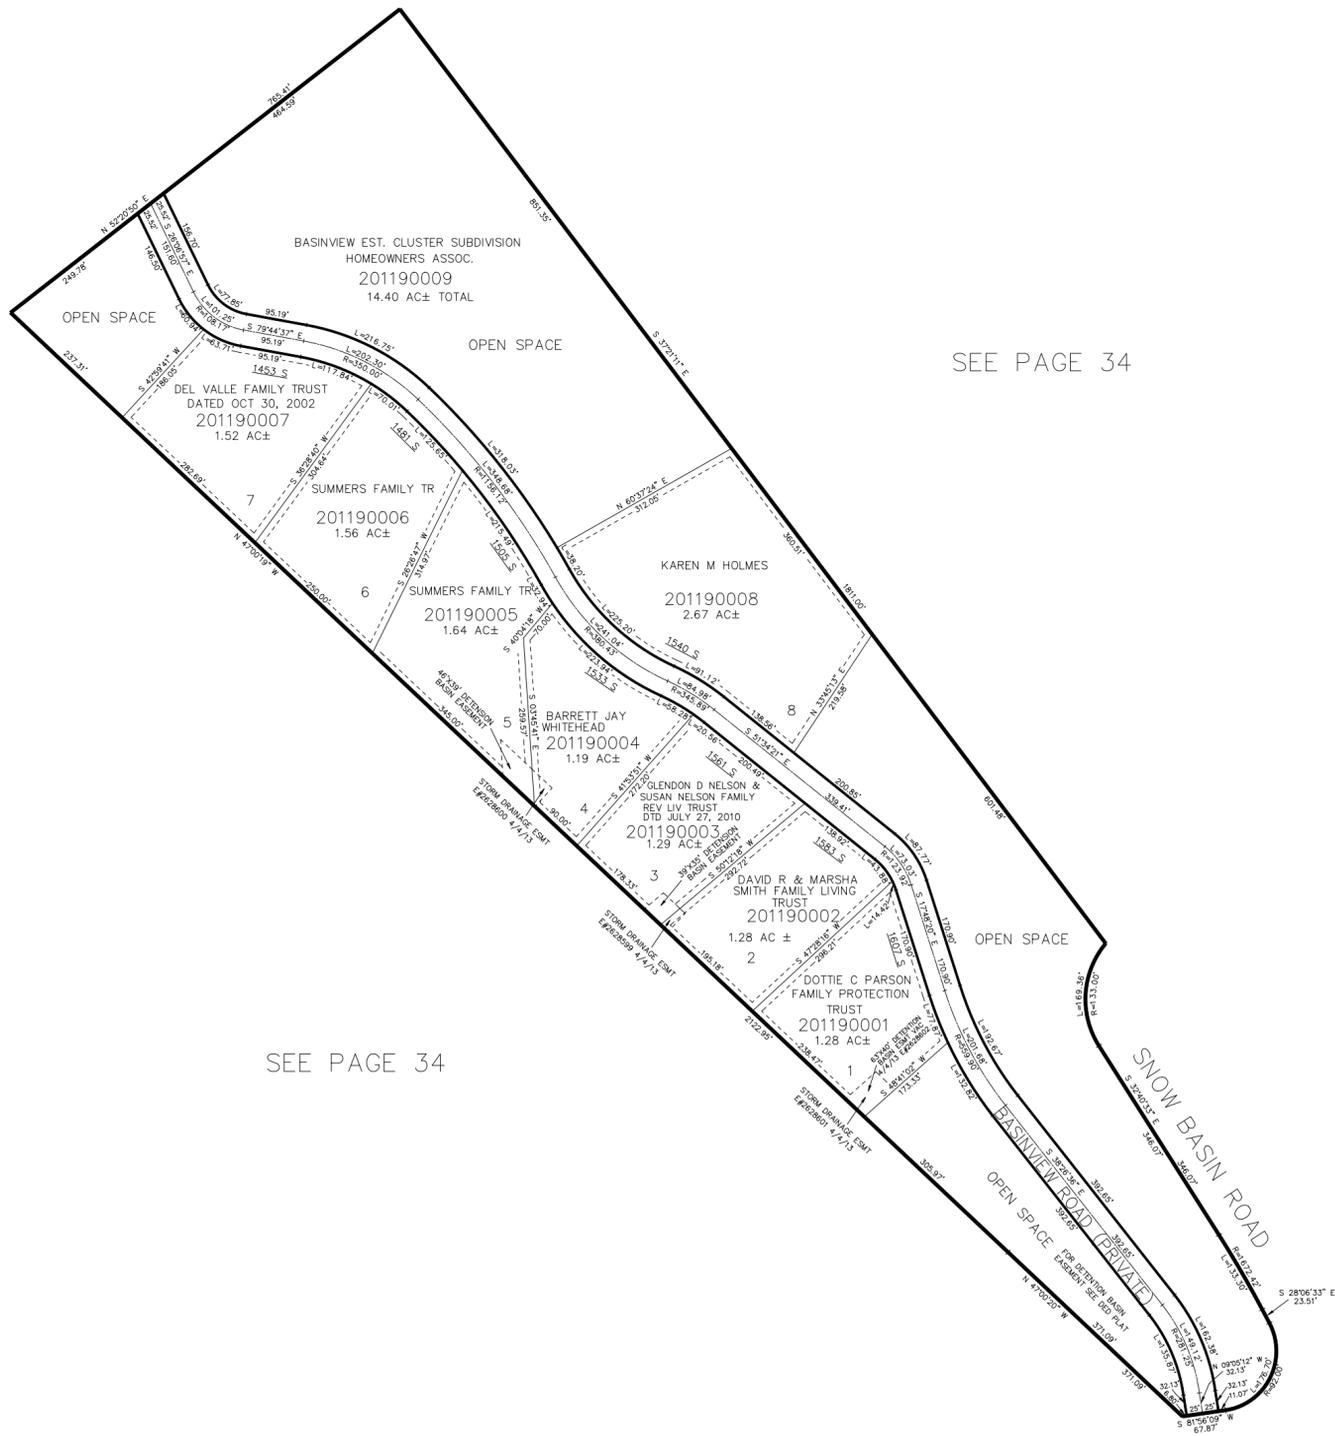

SEE PAGE 34

SEE PAGE 34

SEE PAGE 34

10' UTILITY & DRAINAGE EASEMENTS EACH SIDE OF PROPERTY LINES AS INDICATED BY DASHED LINES EXCEPT AS OTHERWISE SHOWN.

FOR COMPLETE ENG DATA SEE ORIGINAL DEDICATION PLAT IN BOOK 66, PAGE 87 OF RECORDS.