

PART OF THE E.1/2, OF SECTION 22, AND THE SW.1./4, OF SECTION 23, T.6N., R.1E., S.L.B. & M.
BASINVIEW ESTATES CLUSTER SUBDIVISION 1ST AMENDMENT


119

IN WEBER COUNTY

TAXING UNIT: 58

SCALE 1" = 200'

SEE PAGE 34

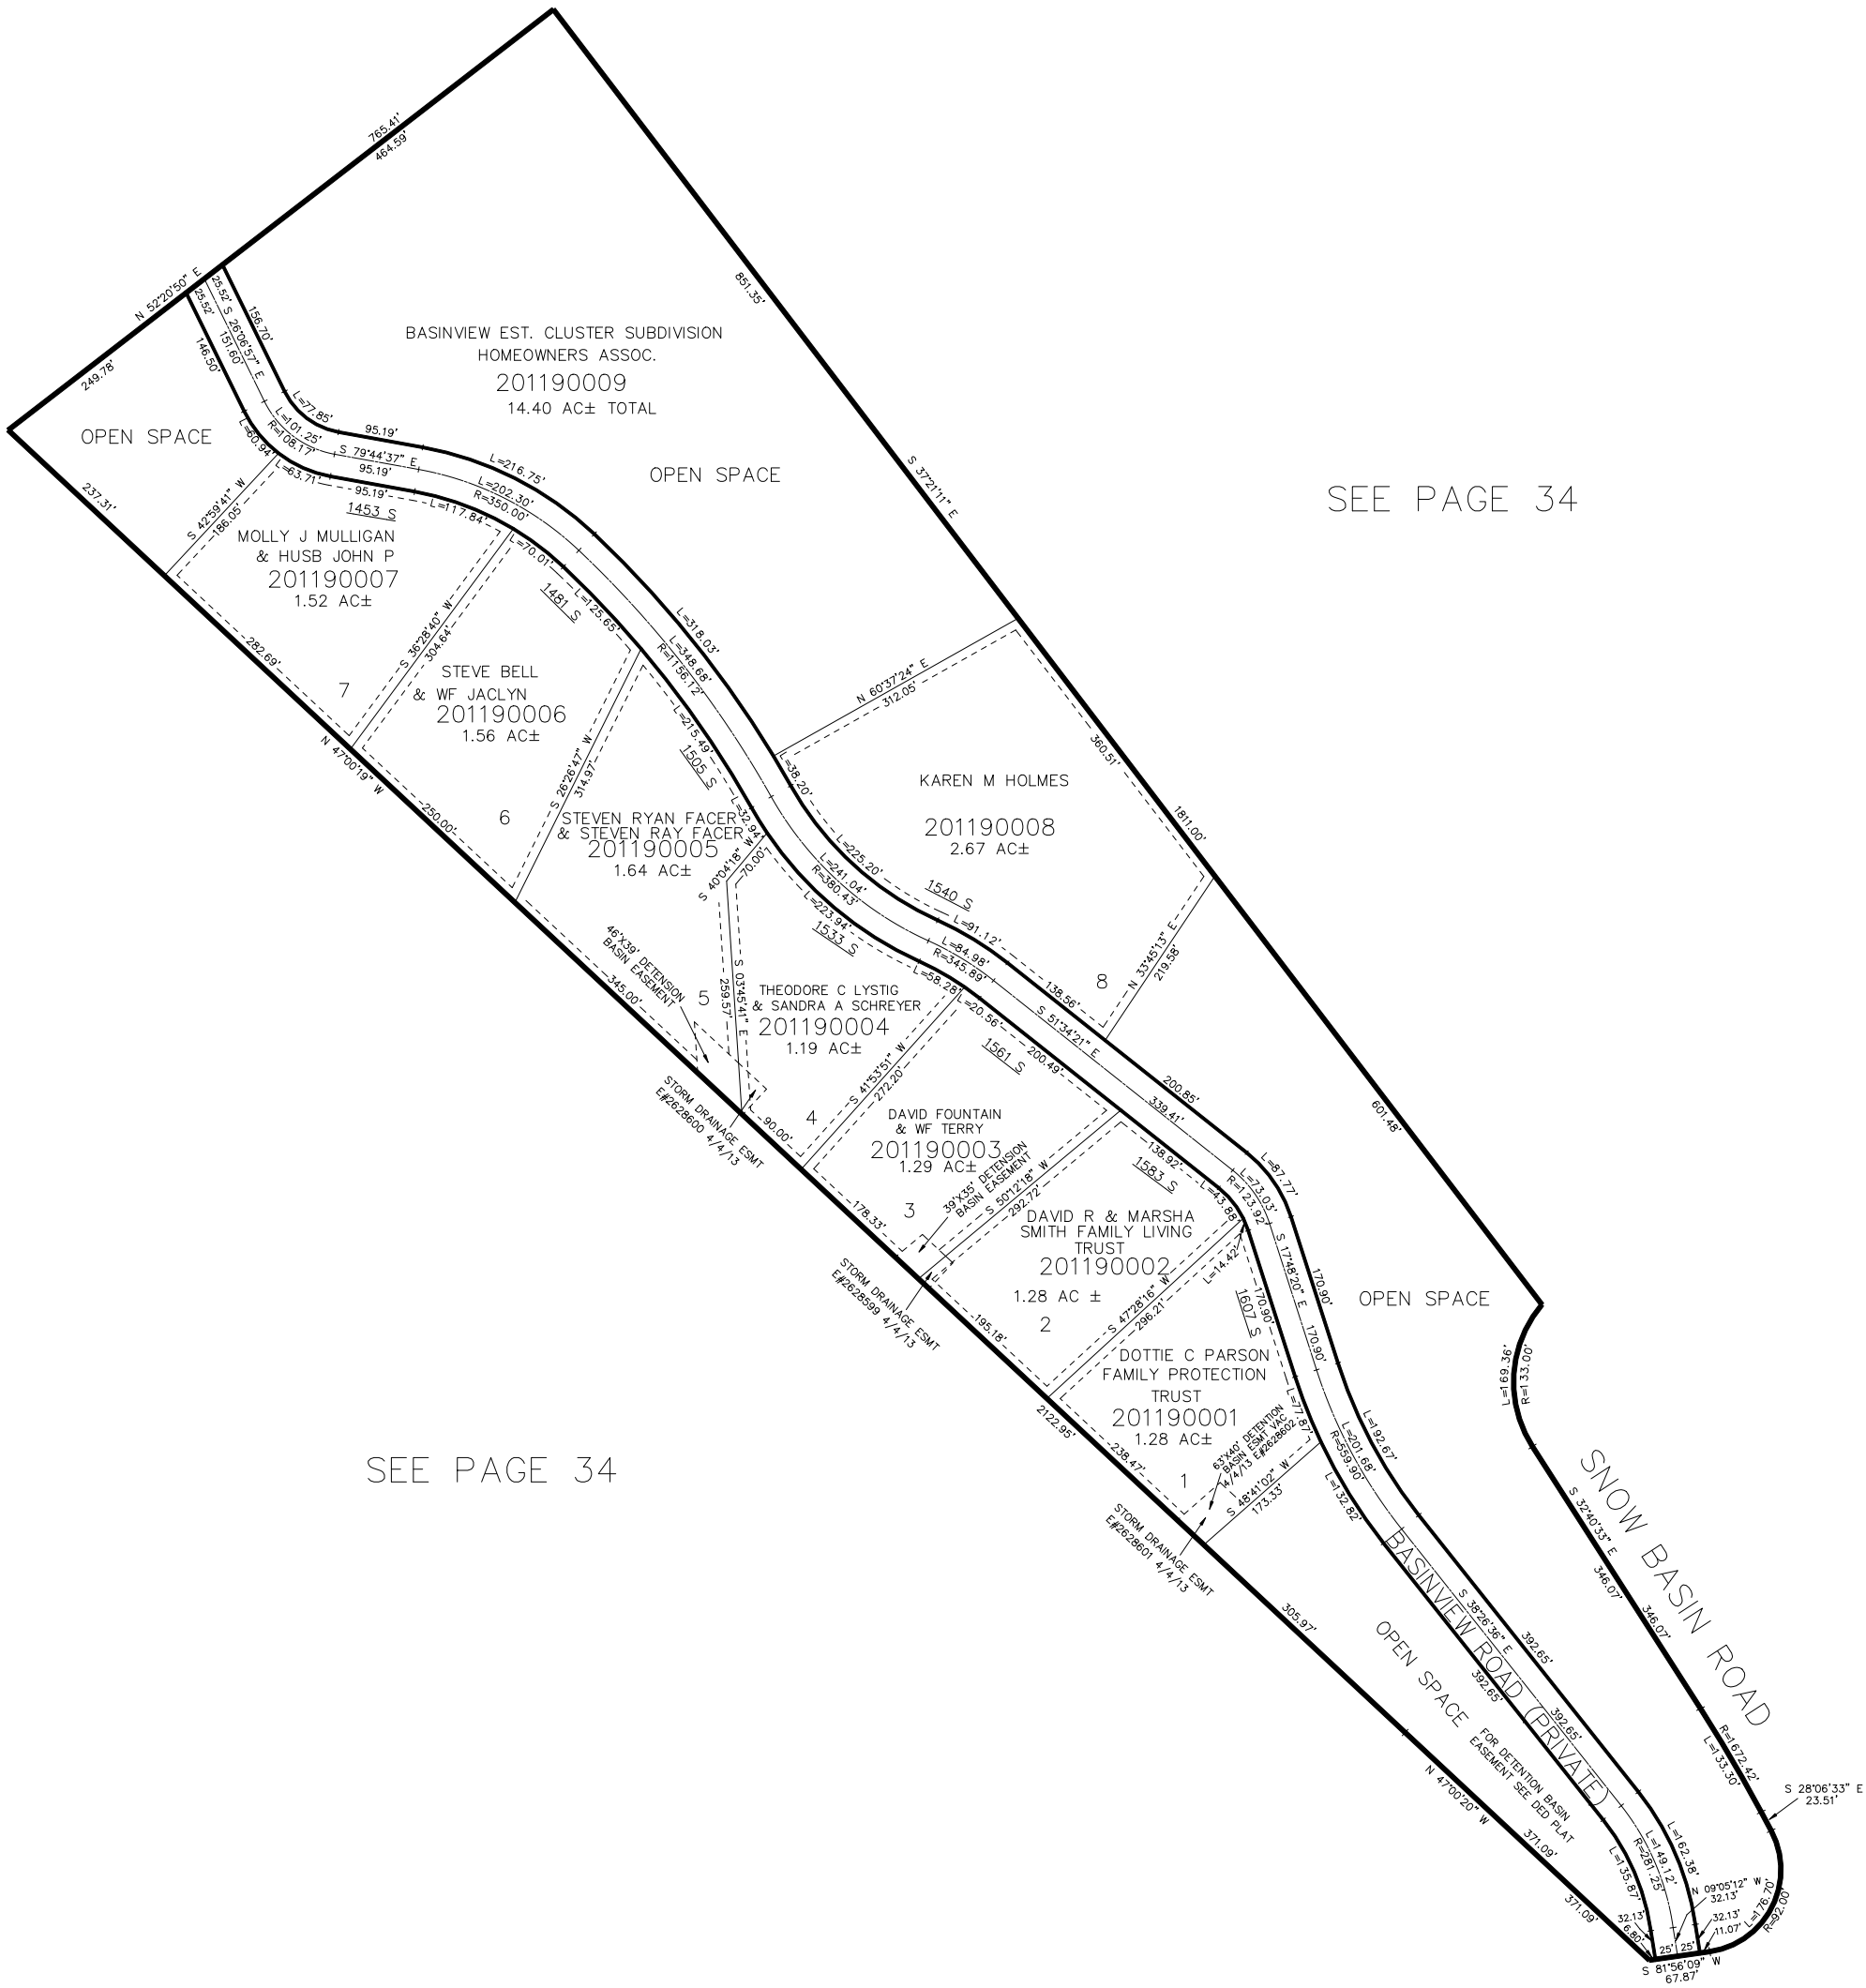

SEE PAGE 34

SEE PAGE 34

10' UTILITY & DRAINAGE EASEMENTS EACH
SIDE OF PROPERTY LINES AS INDICATED
BY DASHED LINES EXCEPT AS OTHERWISE
SHOWN.

FOR COMPLETE ENG DATA SEE
ORIGINAL DEDICATION PLAT IN
BOOK 66, PAGE 87 OF RECORDS.

SEE PAGE 34