

PART OF THE WEST 1/2, OF SEC. 1 & NE 1/4 OF SEC. 2, T.6N., R.1E., S.L.B. & M.

121

# EDEN LAKE MEADOWS 1

IN WEBER COUNTY

TAXING UNIT: 28

SCALE 1" = 100'


SEE PAGE 124

COMMON AREA/STORM WATER  
DETENTION POND EASEMENT  
SEE 201240001

N 88°10'42" W?

FOR STORM WATER  
DETENTION POND  
ESMT SEE DED PLAT

FOR SETBACK AND TRAIL EASEMENT  
SEE DEDICATION PLAT

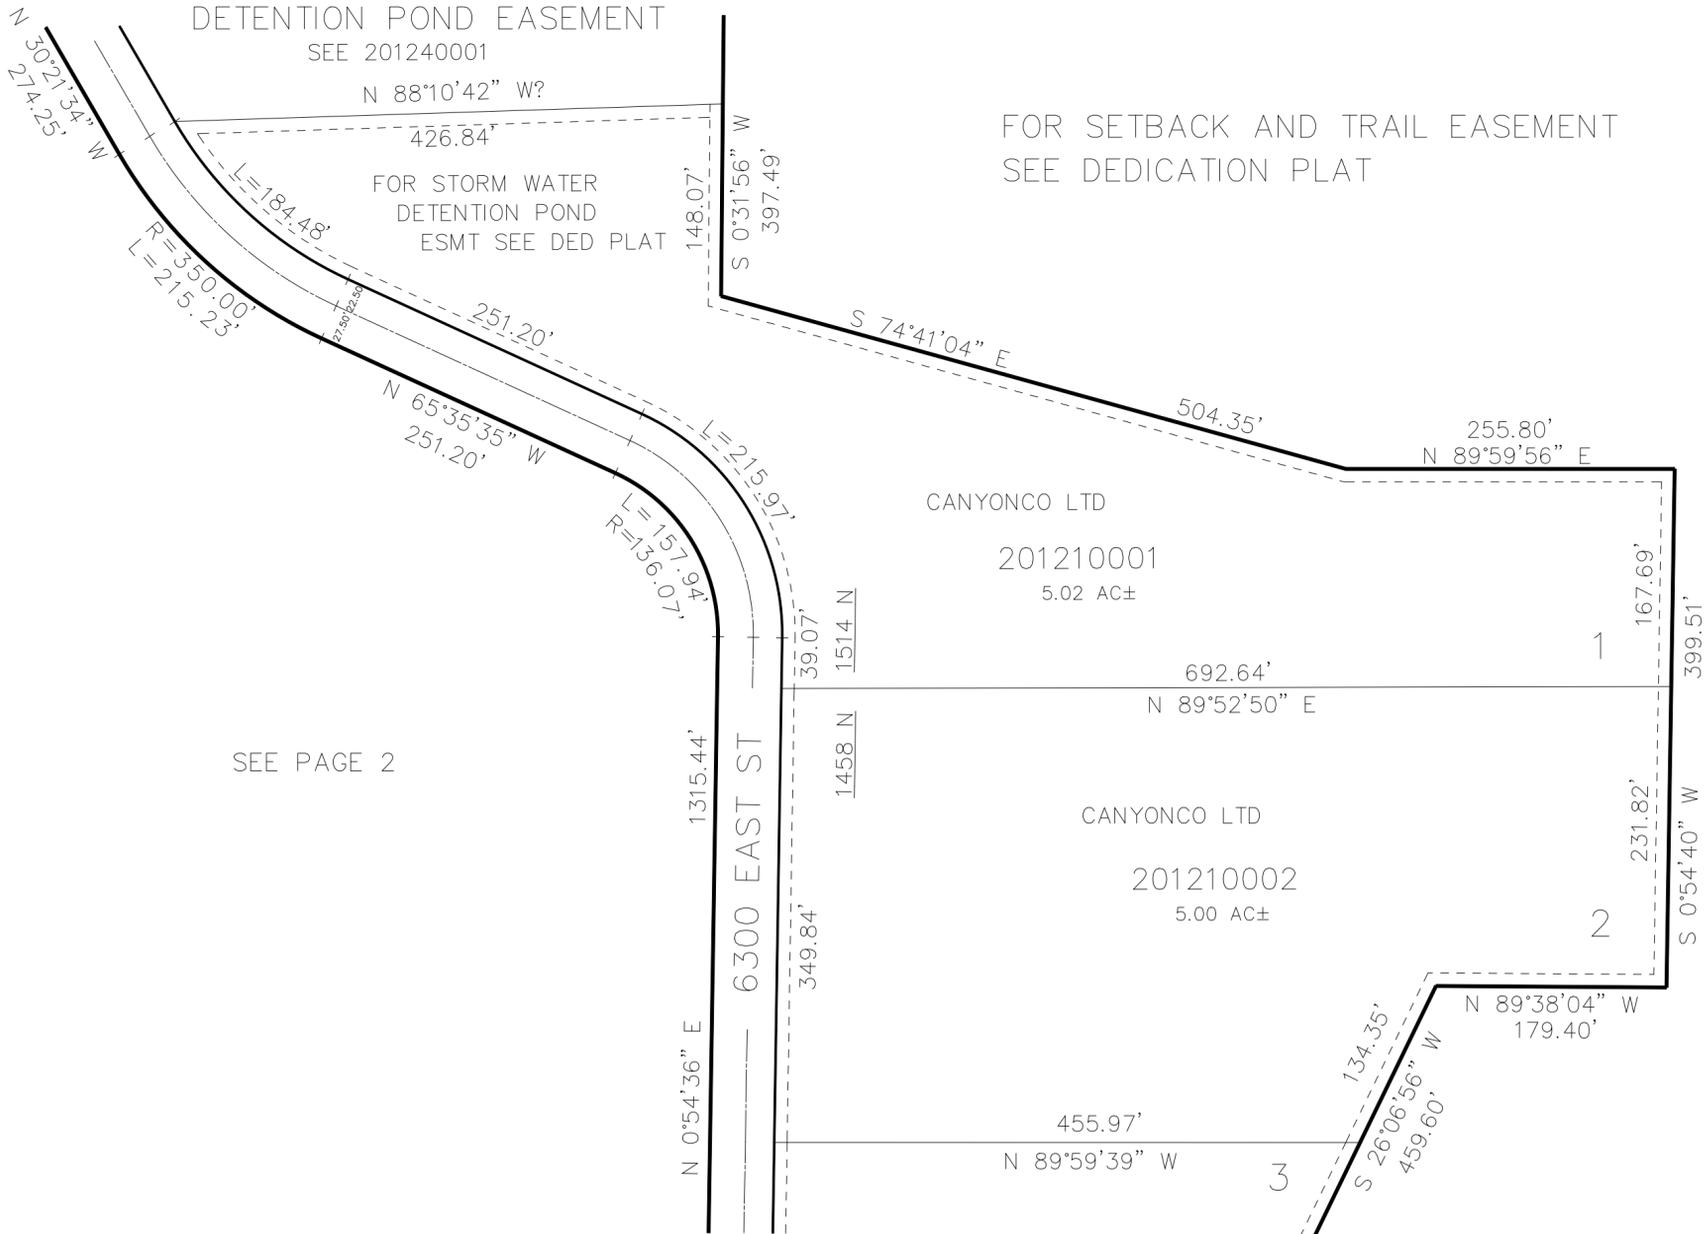

SEE PAGE 2

SEE PAGE 122

FOR COMPLETE ENG DATA SEE  
ORIGINAL DEDICATION PLAT IN  
BOOK 67, PAGES 84 TO 87 OF  
RECORDS.

10' UTILITY & DRAINAGE EASEMENTS EACH  
SIDE OF PROPERTY LINES AS INDICATED  
BY DASHED LINES EXCEPT AS OTHERWISE  
SHOWN.