

PART OF THE WEST 1/2 OF SEC 1 & NE 1/4 OF SEC. 2, T.6N., R.1E., S.L.B. & M.

122

EDEN LAKE MEADOWS 1

IN WEBER COUNTY


SCALE 1" = 100'

TAXING UNIT: 317

FOR SETBACKS SEE
DEDICATION PLAT

SEE PAGE 2

SEE PAGE 1

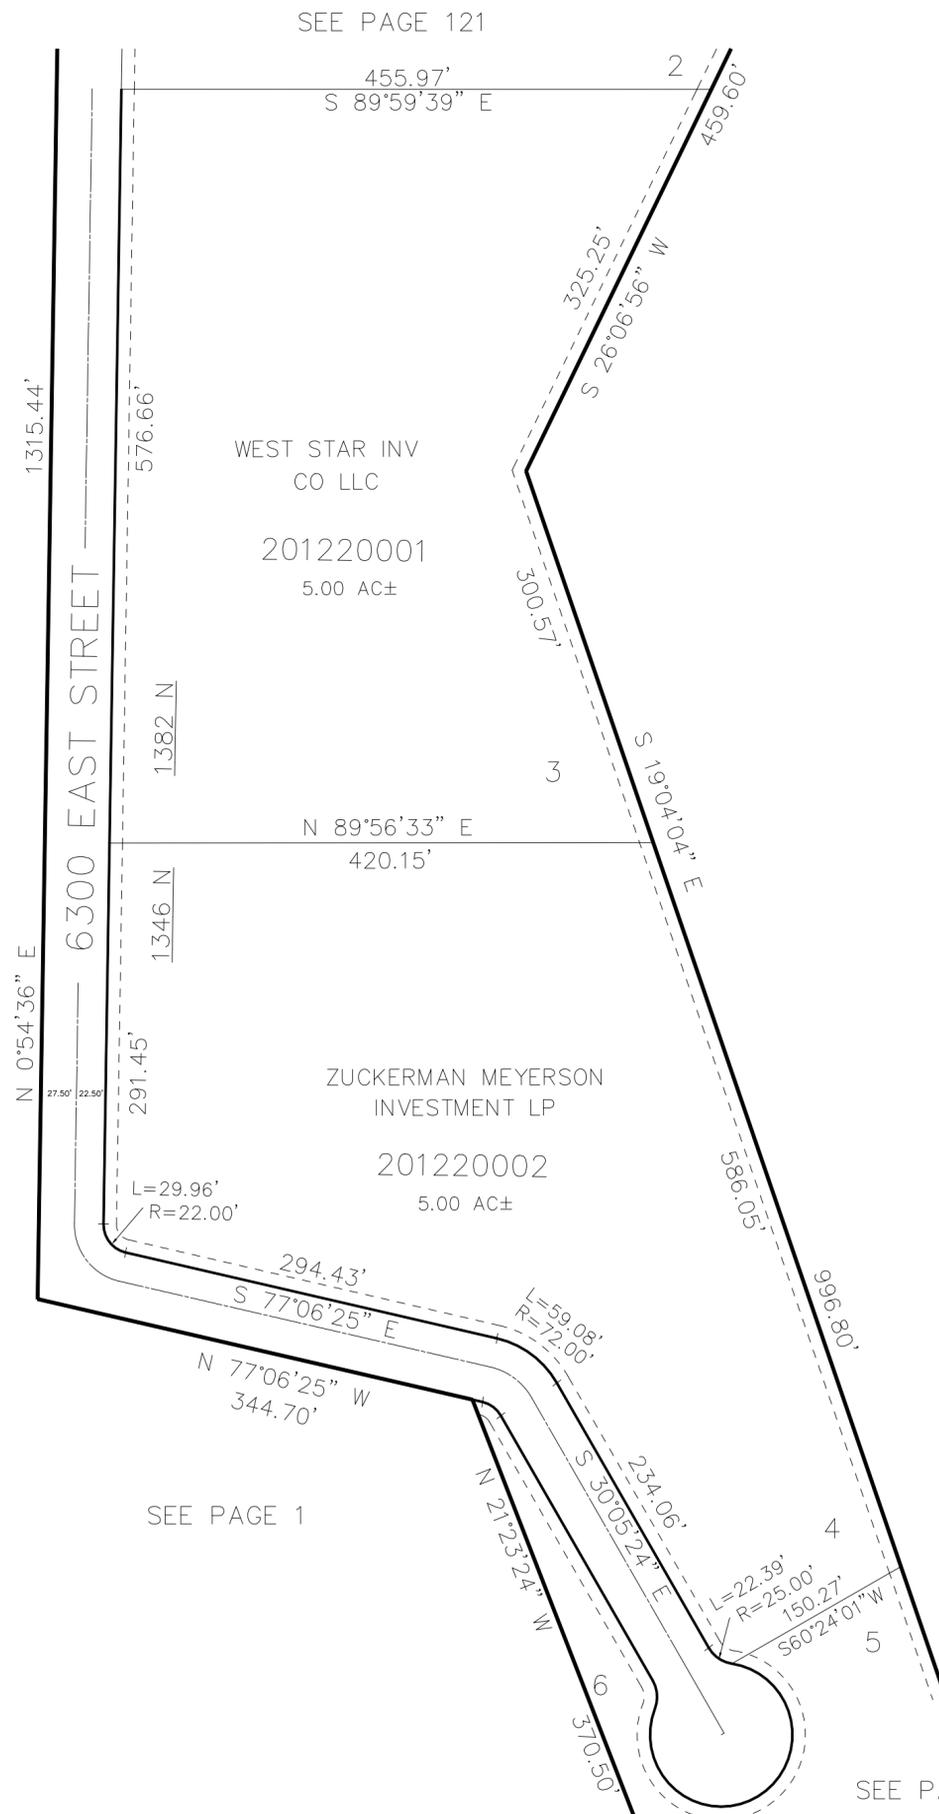

SEE PAGE 123

FOR COMPLETE ENG DATA SEE
ORIGINAL DEDICATION PLAT IN
BOOK 67, PAGES 84 TO 87 OF
RECORDS.

10' UTILITY & DRAINAGE EASEMENTS EACH
SIDE OF PROPERTY LINES AS INDICATED
BY DASHED LINES EXCEPT AS OTHERWISE
SHOWN.