

PART OF THE WEST 1/2 OF SEC 1 & NE 1/4 OF SEC. 2, T.6N., R.1E., S.L.B. & M.

122

# EDEN LAKE MEADOWS 1


IN WEBER COUNTY

SCALE 1" = 100'

TAXING UNIT: 28

FOR SETBACKS SEE  
DEDICATION PLAT

SEE PAGE 2

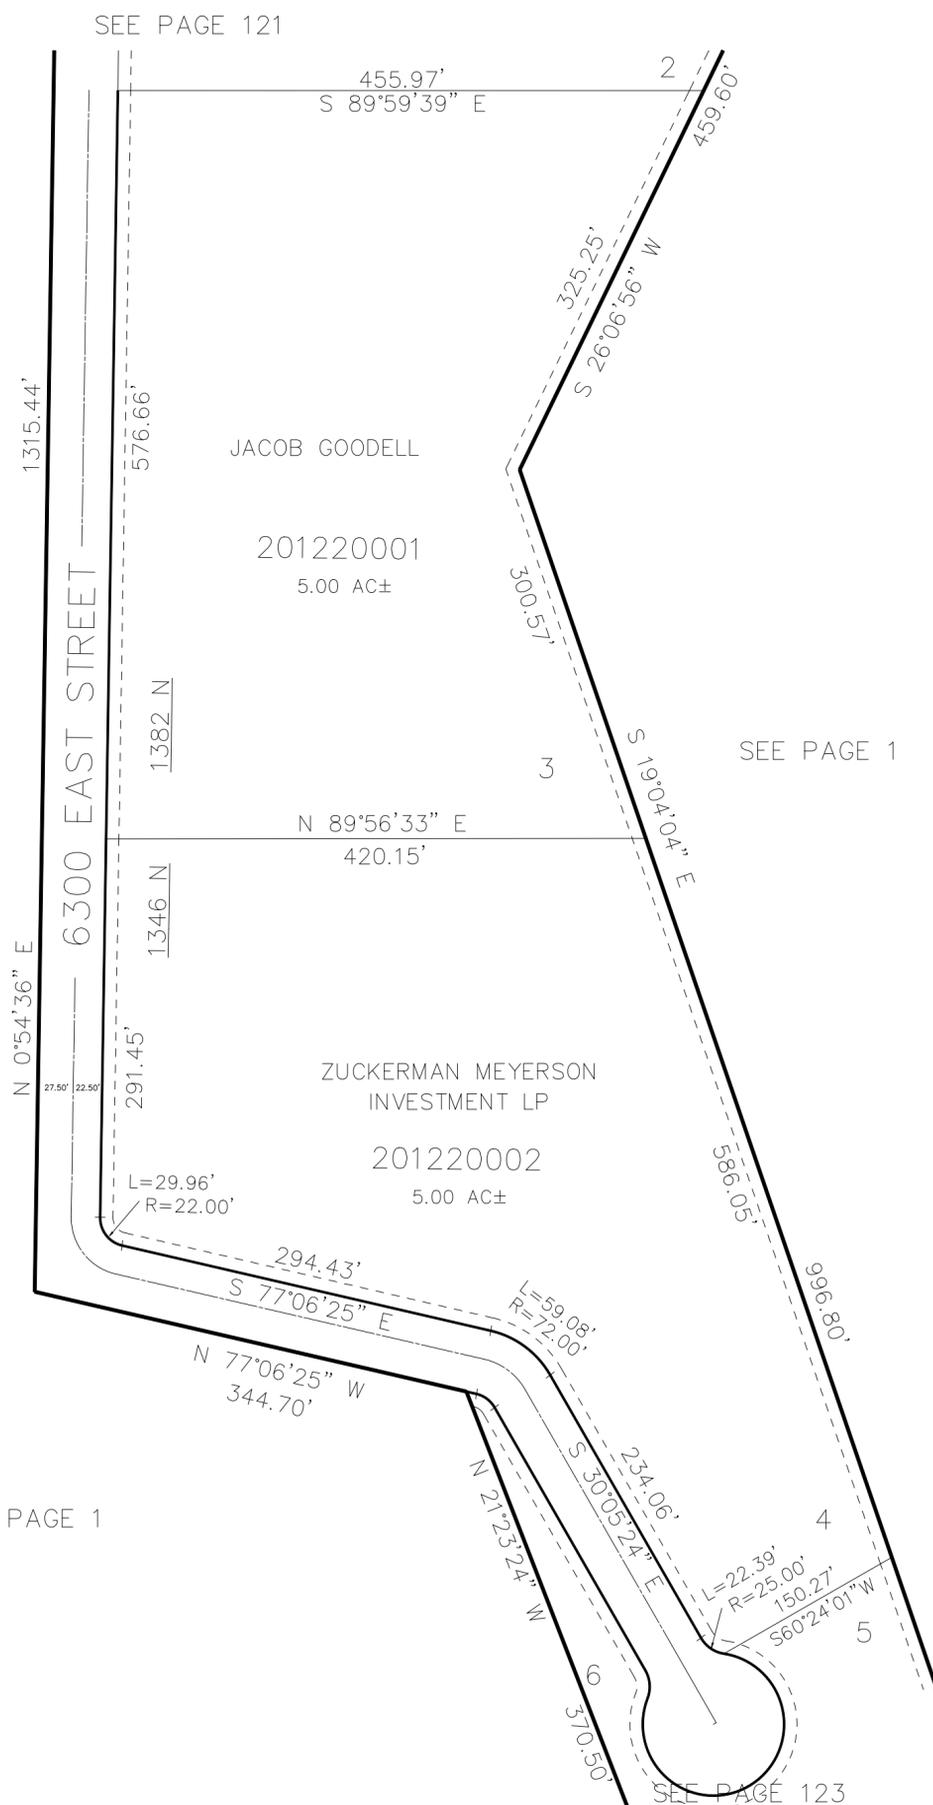

SEE PAGE 1

10' UTILITY & DRAINAGE EASEMENTS EACH  
SIDE OF PROPERTY LINES AS INDICATED  
BY DASHED LINES EXCEPT AS OTHERWISE  
SHOWN.

FOR COMPLETE ENG DATA SEE  
ORIGINAL DEDICATION PLAT IN  
BOOK 67, PAGES 84 TO 87 OF  
RECORDS.