

EDEN LAKE MEADOWS 1

IN WEBER COUNTY

TAXING UNIT: 317

SCALE 1" = 100'

SEE PAGE 122

FOR SETBACKS SEE DEDICATION PLAT


FOR 30' INGRESS-EGRESS & STORM WATER RETENTION EASEMENT SEE DED PLAT

SEE PAGE 1

SEE PAGE 1

10' UTILITY & DRAINAGE EASEMENTS EACH SIDE OF PROPERTY LINES AS INDICATED BY DASHED LINES EXCEPT AS OTHERWISE SHOWN.

FOR COMPLETE ENG DATA SEE ORIGINAL DEDICATION PLAT IN BOOK 67, PAGES 84 TO 87 OF RECORDS.

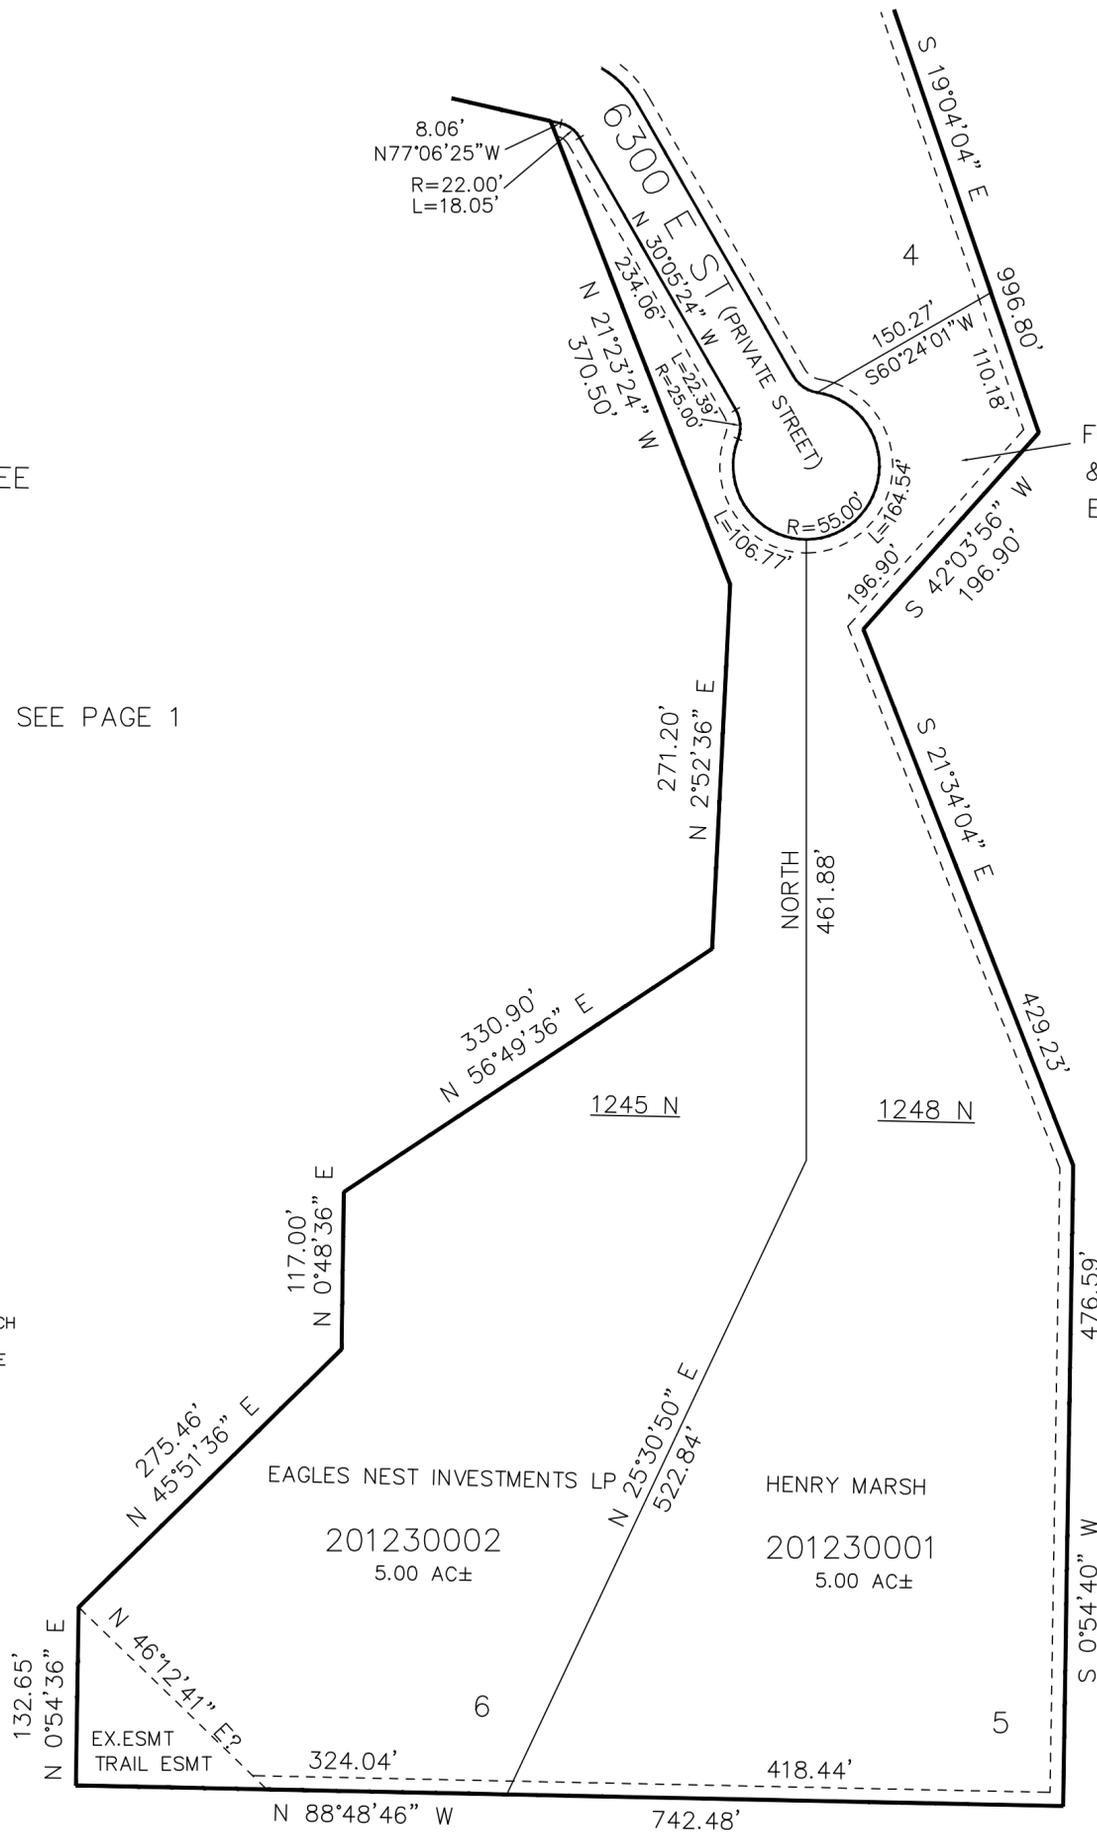

SEE PAGE 9