


PART OF THE E.1/2, OF SECTION 15, T.6N., R.1E., S.L.B. & M.
PINEVIEW SUMMER HOME AREA RESURVEY SUBDIVISION 1st AMENDMENT LOT 46
IN WEBER COUNTY
TAXING UNIT: 318
SCALE 1" = 30'

129

SEE PAGE 112

SEE PAGE 112

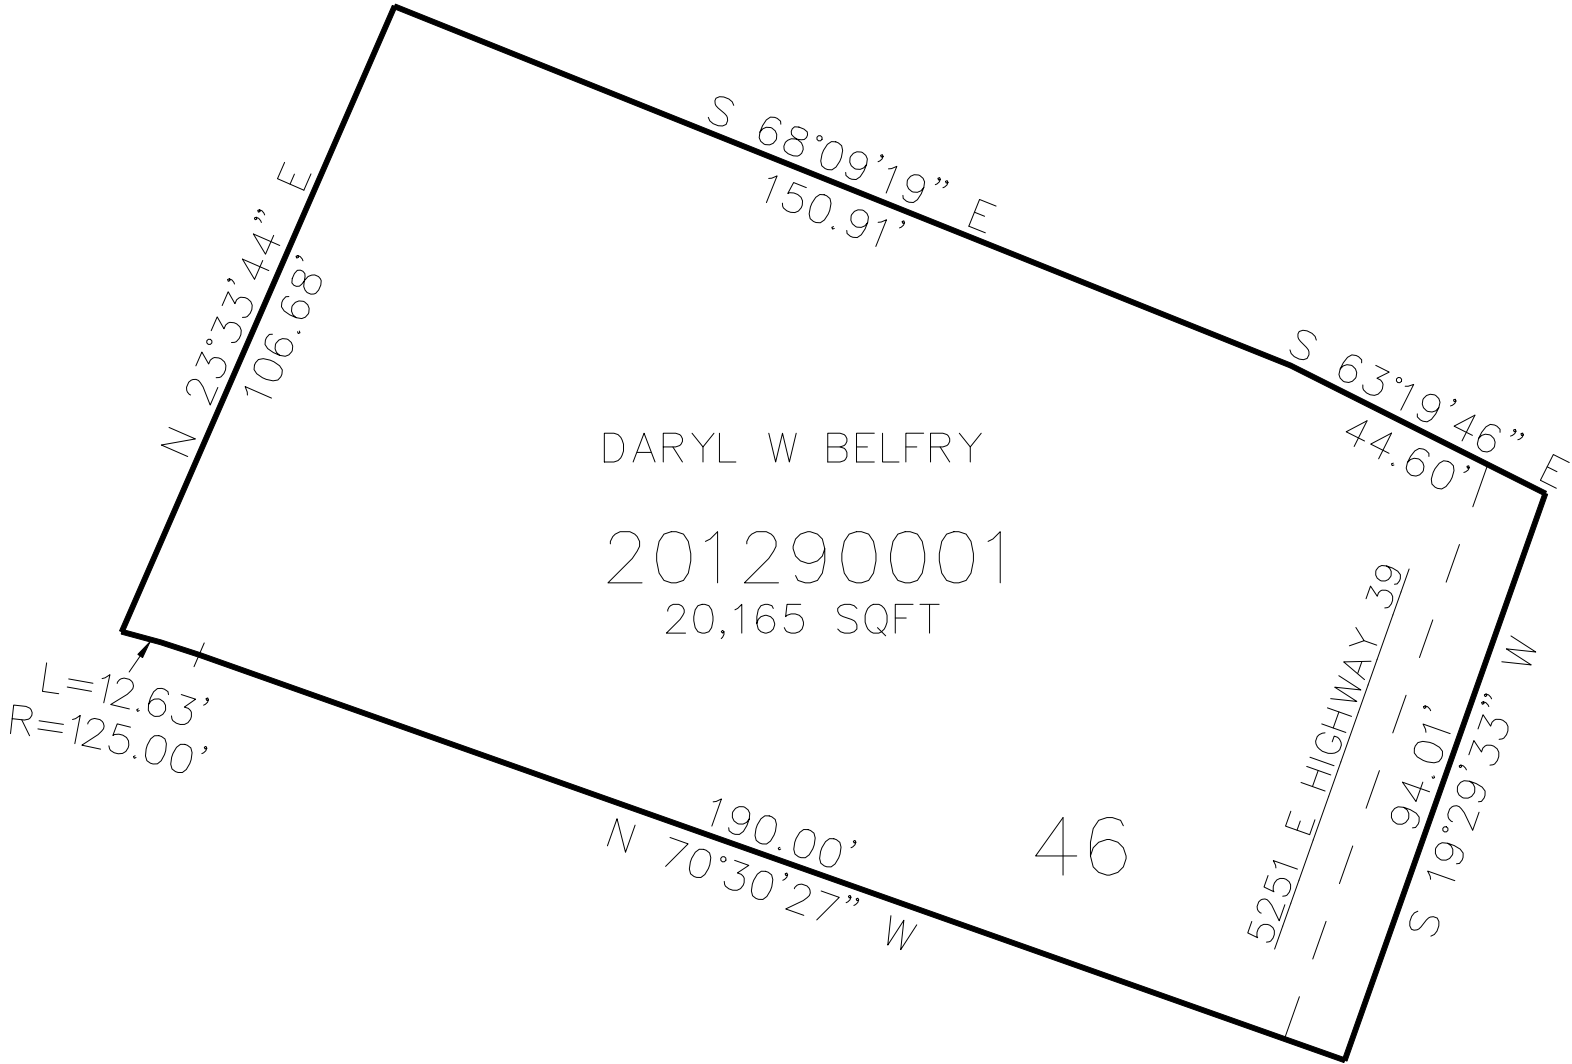

SEE PAGE 112

SEE PAGE 112

10' UTILITY & DRAINAGE EASEMENTS EACH
SIDE OF PROPERTY LINES AS INDICATED
BY DASHED LINES EXCEPT AS OTHERWISE
SHOWN.

FOR COMPLETE ENG DATA SEE
ORIGINAL DEDICATION PLAT IN
BOOK 70, PAGE 17 OF RECORDS.