

PART OF THE NW.1/4, OF SECTION 2, T.6N., R.1E., S.L.B. & M.

130

CREAGER SUBDIVISION


IN WEBER COUNTY

TAXING UNIT: 317

SCALE 1" = 100'

SEE PAGE 2

5900 EAST

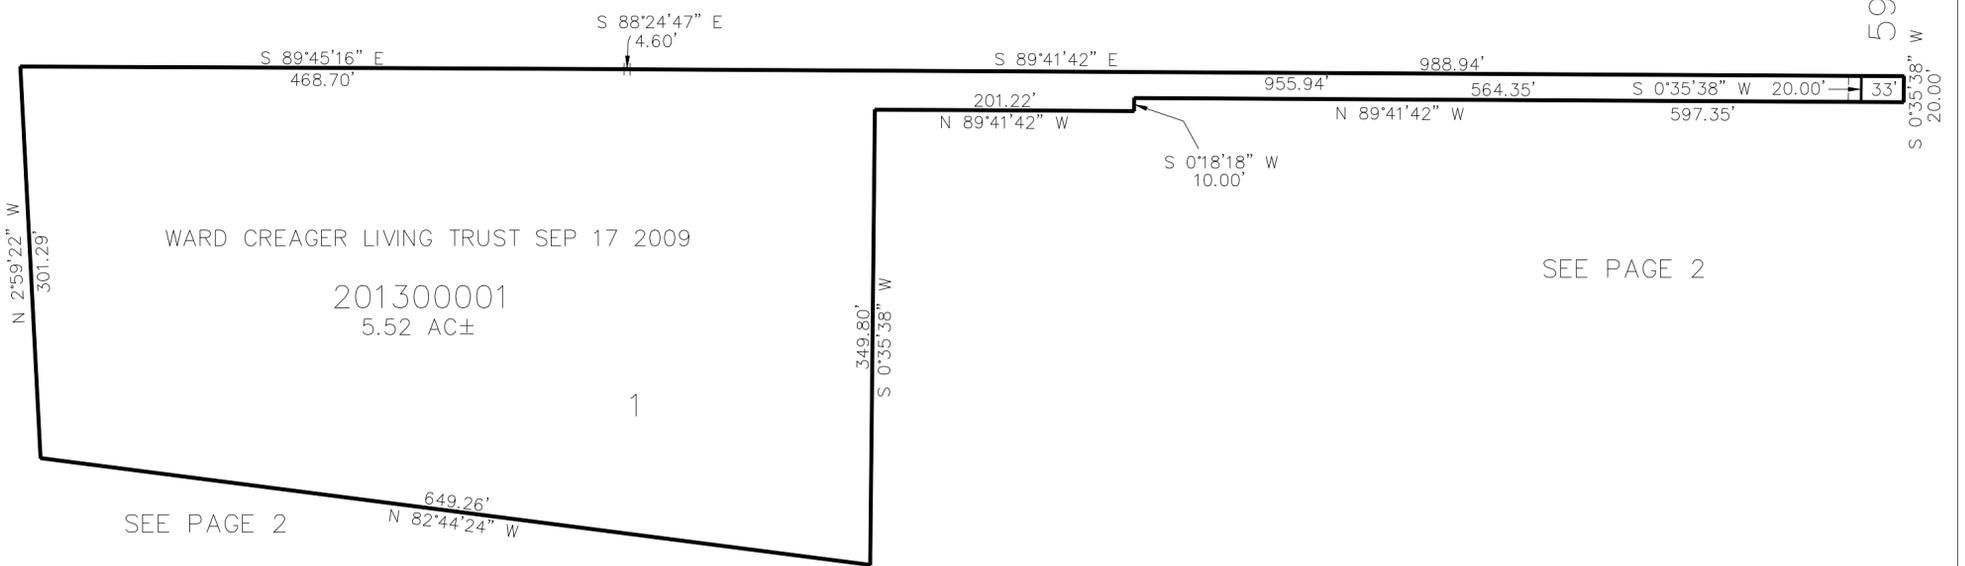

WARD CREAGER LIVING TRUST SEP 17 2009

201300001
5.52 AC±

1

SEE PAGE 2

SEE PAGE 2

FOR COMPLETE ENG DATA SEE ORIGINAL DEDICATION PLAT IN BOOK 70, PAGE 58 OF RECORDS.

10' UTILITY & DRAINAGE EASEMENTS EACH SIDE OF PROPERTY LINES AS INDICATED BY DASHED LINES EXCEPT AS OTHERWISE SHOWN.