

PART OF THE NW.1/4, OF SECTION 2, T.6N., R.1E., S.L.B. & M.

130


CREAGER SUBDIVISION

IN WEBER COUNTY

TAXING UNIT: 28

SCALE 1" = 100'

SEE PAGE 2

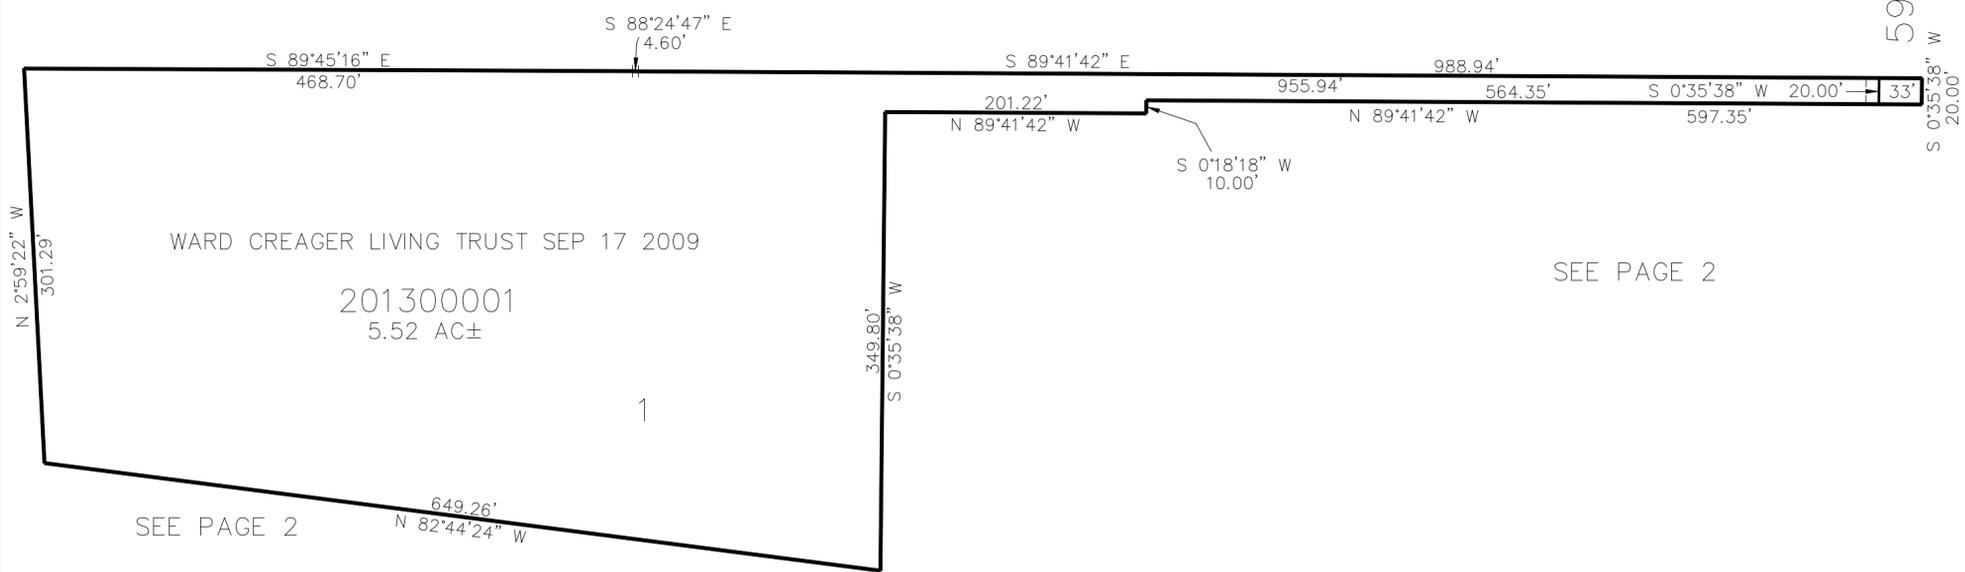

WARD CREAGER LIVING TRUST SEP 17 2009

201300001
5.52 AC±

1

SEE PAGE 2

5900 EAST
S 0°35'38" W
20.00'

10' UTILITY & DRAINAGE EASEMENTS EACH
SIDE OF PROPERTY LINES AS INDICATED
BY DASHED LINES EXCEPT AS OTHERWISE
SHOWN.

FOR COMPLETE ENG DATA SEE
ORIGINAL DEDICATION PLAT IN
BOOK 70, PAGE 58 OF RECORDS.