

PART OF THE NW.1/4, OF SECTION 2, T.6N., R.1E., S.L.B. & M.
VALLEY ELEMENTARY SCHOOL SUBDIVISION


131

TAXING UNIT: 28

IN WEBER COUNTY
SCALE 1" = 80'

SEE PAGE 2

1900 NORTH ST

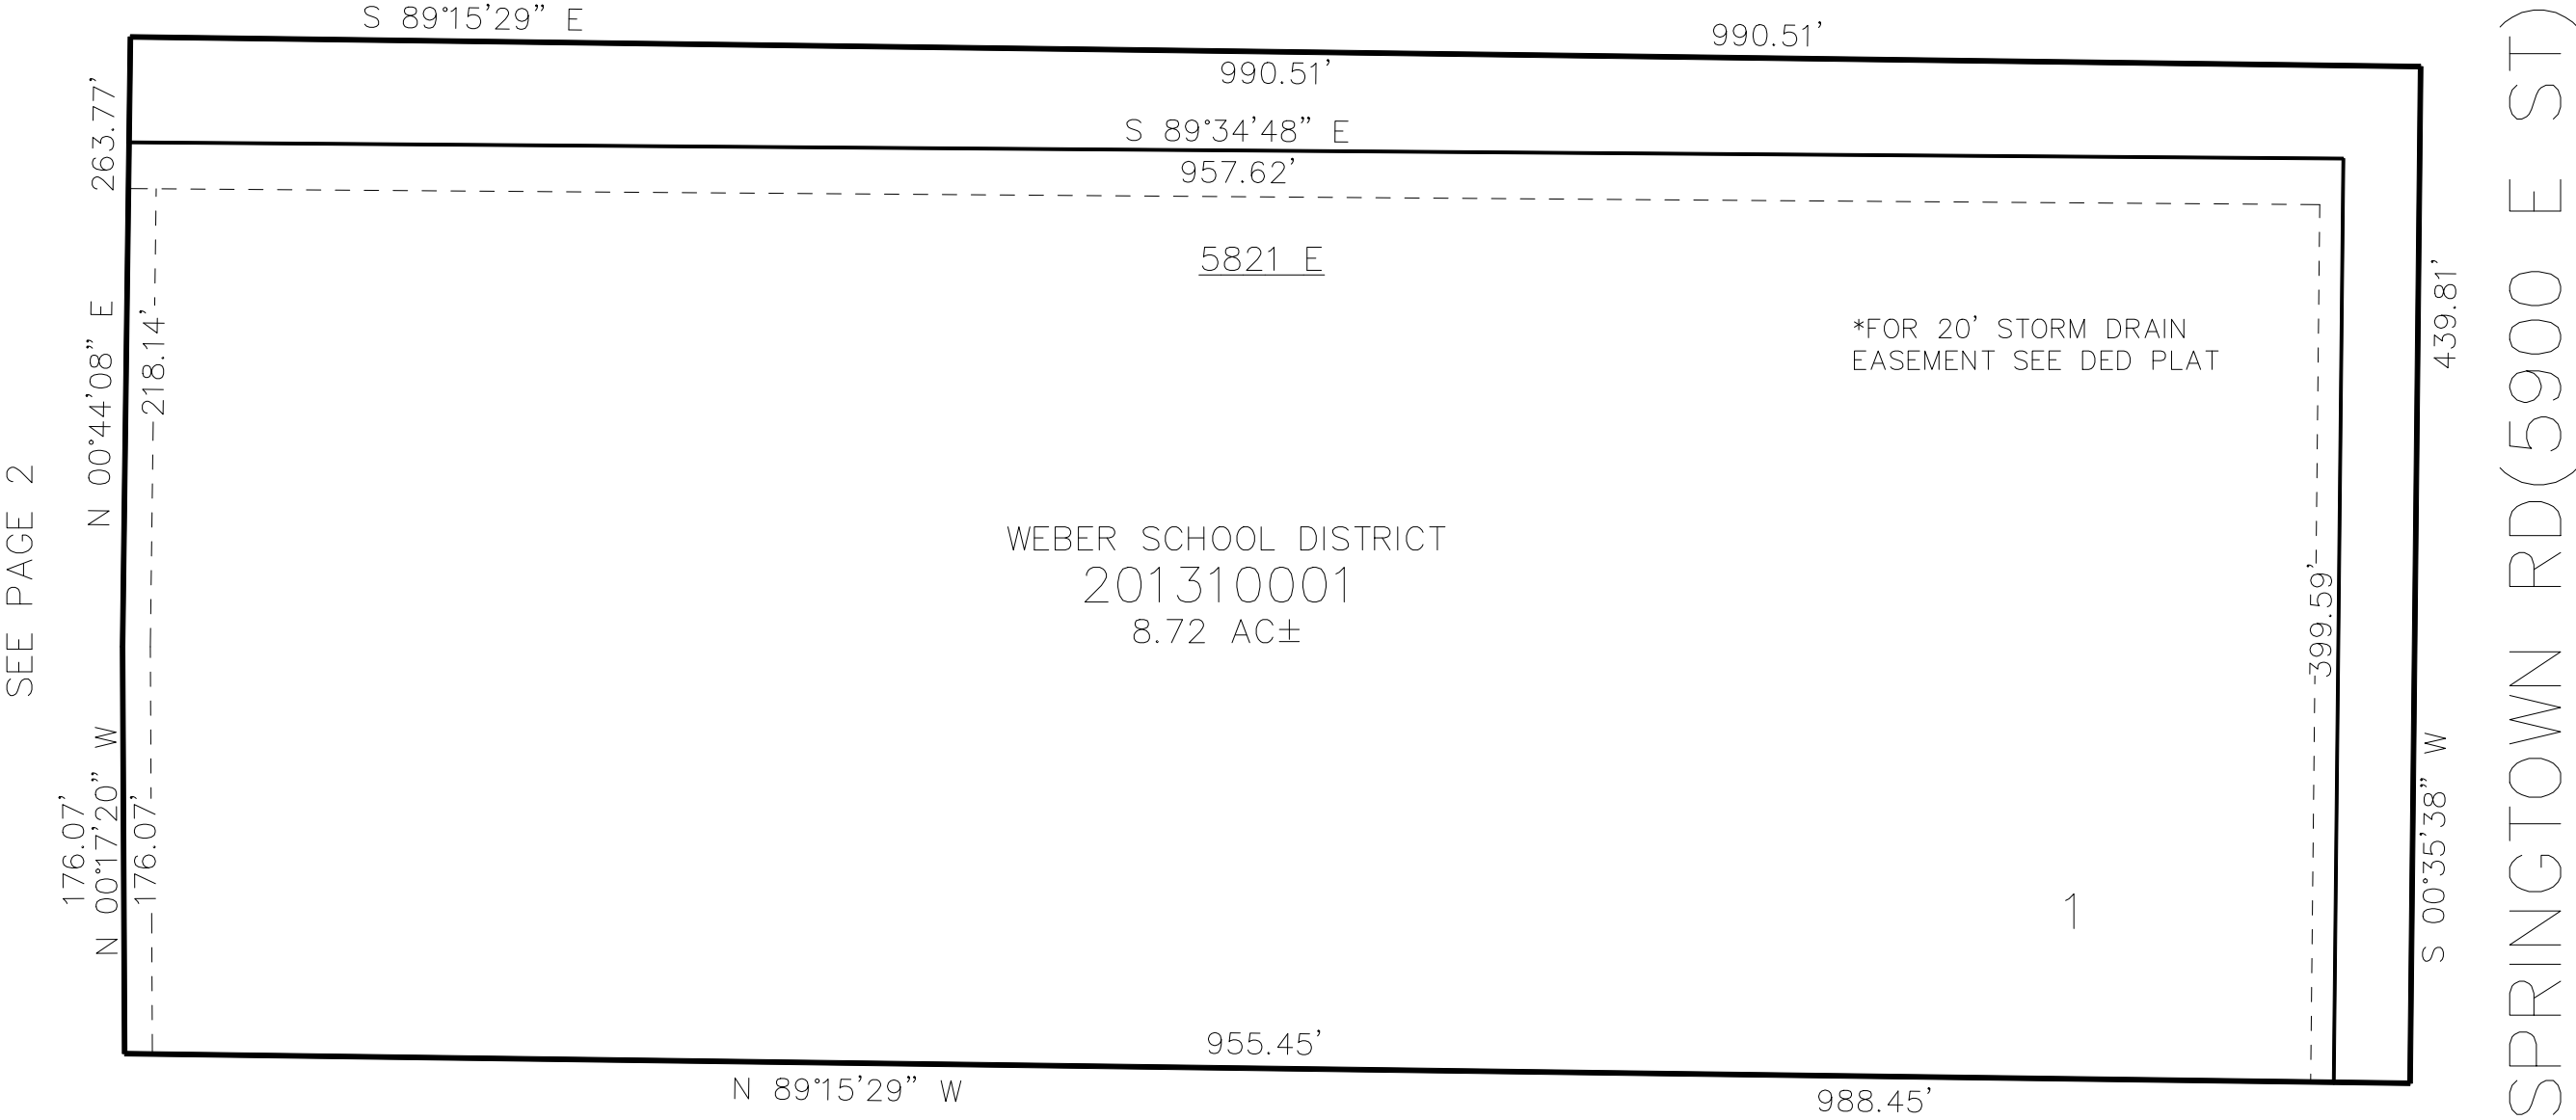

SPRINGTOWN RD(5900 E ST)

SEE PAGE 2

10' UTILITY & DRAINAGE EASEMENTS EACH
SIDE OF PROPERTY LINES AS INDICATED
BY DASHED LINES EXCEPT AS OTHERWISE
SHOWN.

FOR COMPLETE ENG DATA SEE
ORIGINAL DEDICATION PLAT IN
BOOK 70, PAGE 72 OF RECORDS.