

PART OF THE NW.1/4, OF SECTION 2, T.6N., R.1E., S.L.B. & M.  
VALLEY ELEMENTARY SCHOOL SUBDIVISION

131


IN WEBER COUNTY

TAXING UNIT: 28

SCALE 1" = 80'

SEE PAGE 2

1900 NORTH ST

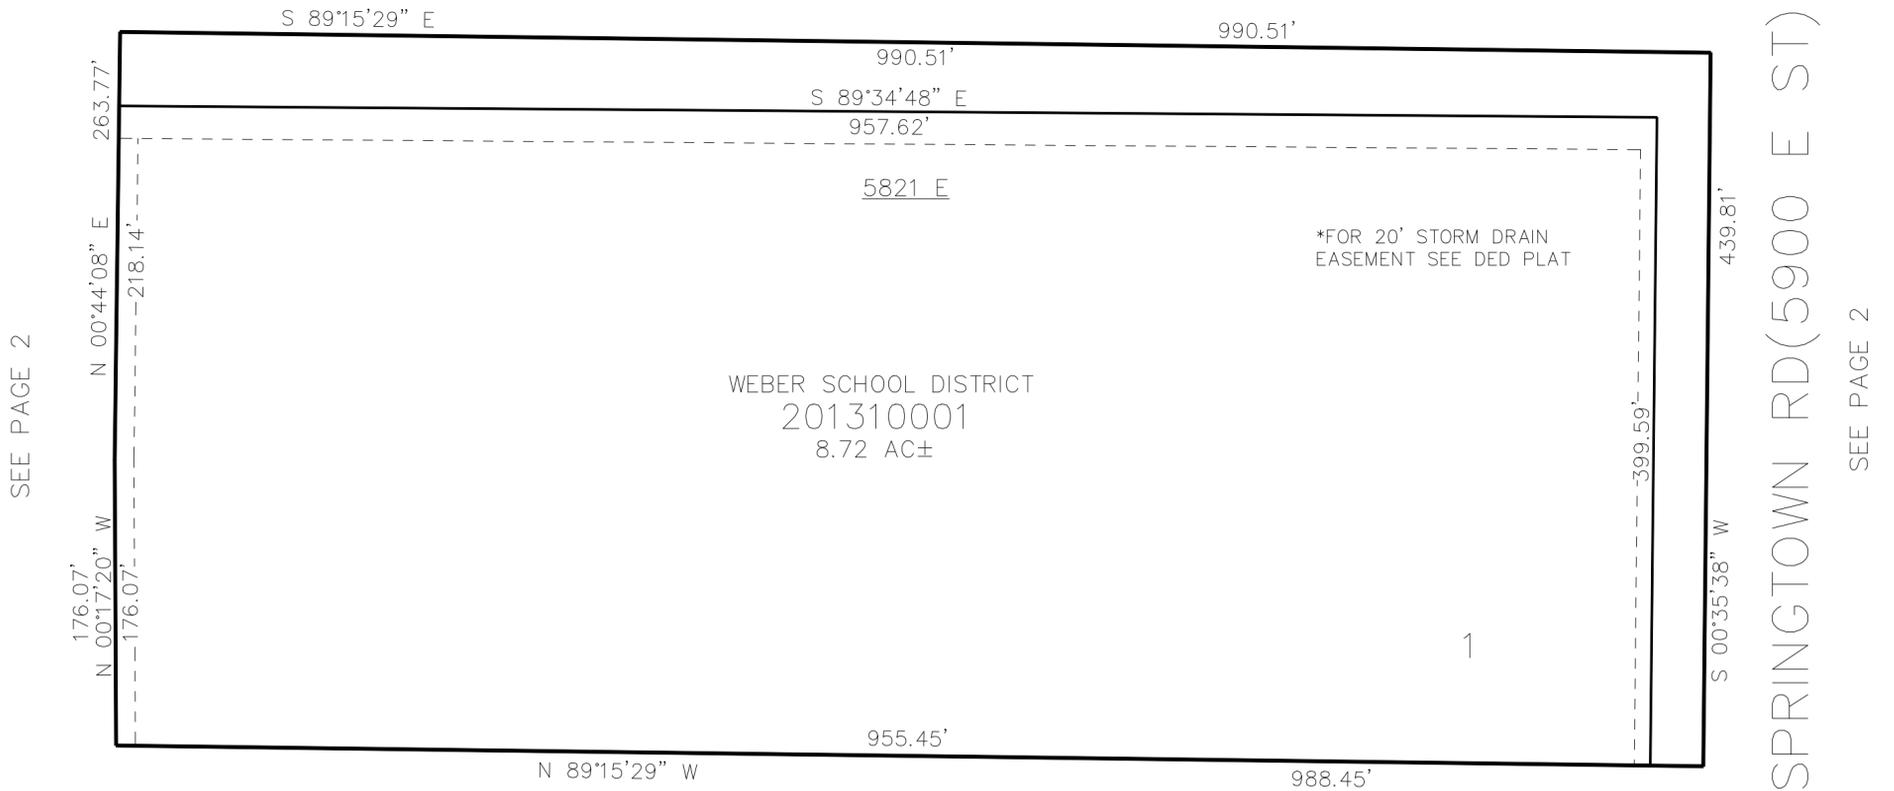

SPRINGTOWN RD(5900 E ST)

SEE PAGE 2

10' UTILITY & DRAINAGE EASEMENTS EACH  
SIDE OF PROPERTY LINES AS INDICATED  
BY DASHED LINES EXCEPT AS OTHERWISE  
SHOWN.

FOR COMPLETE ENG DATA SEE  
ORIGINAL DEDICATION PLAT IN  
BOOK 70, PAGE 72 OF RECORDS.