

HEAVENS ESTATES SUB


IN WEBER COUNTY

TAXING UNIT: 318

SCALE 1" = 40'

SEE PAGE 35-1

SEE PAGE 35-1

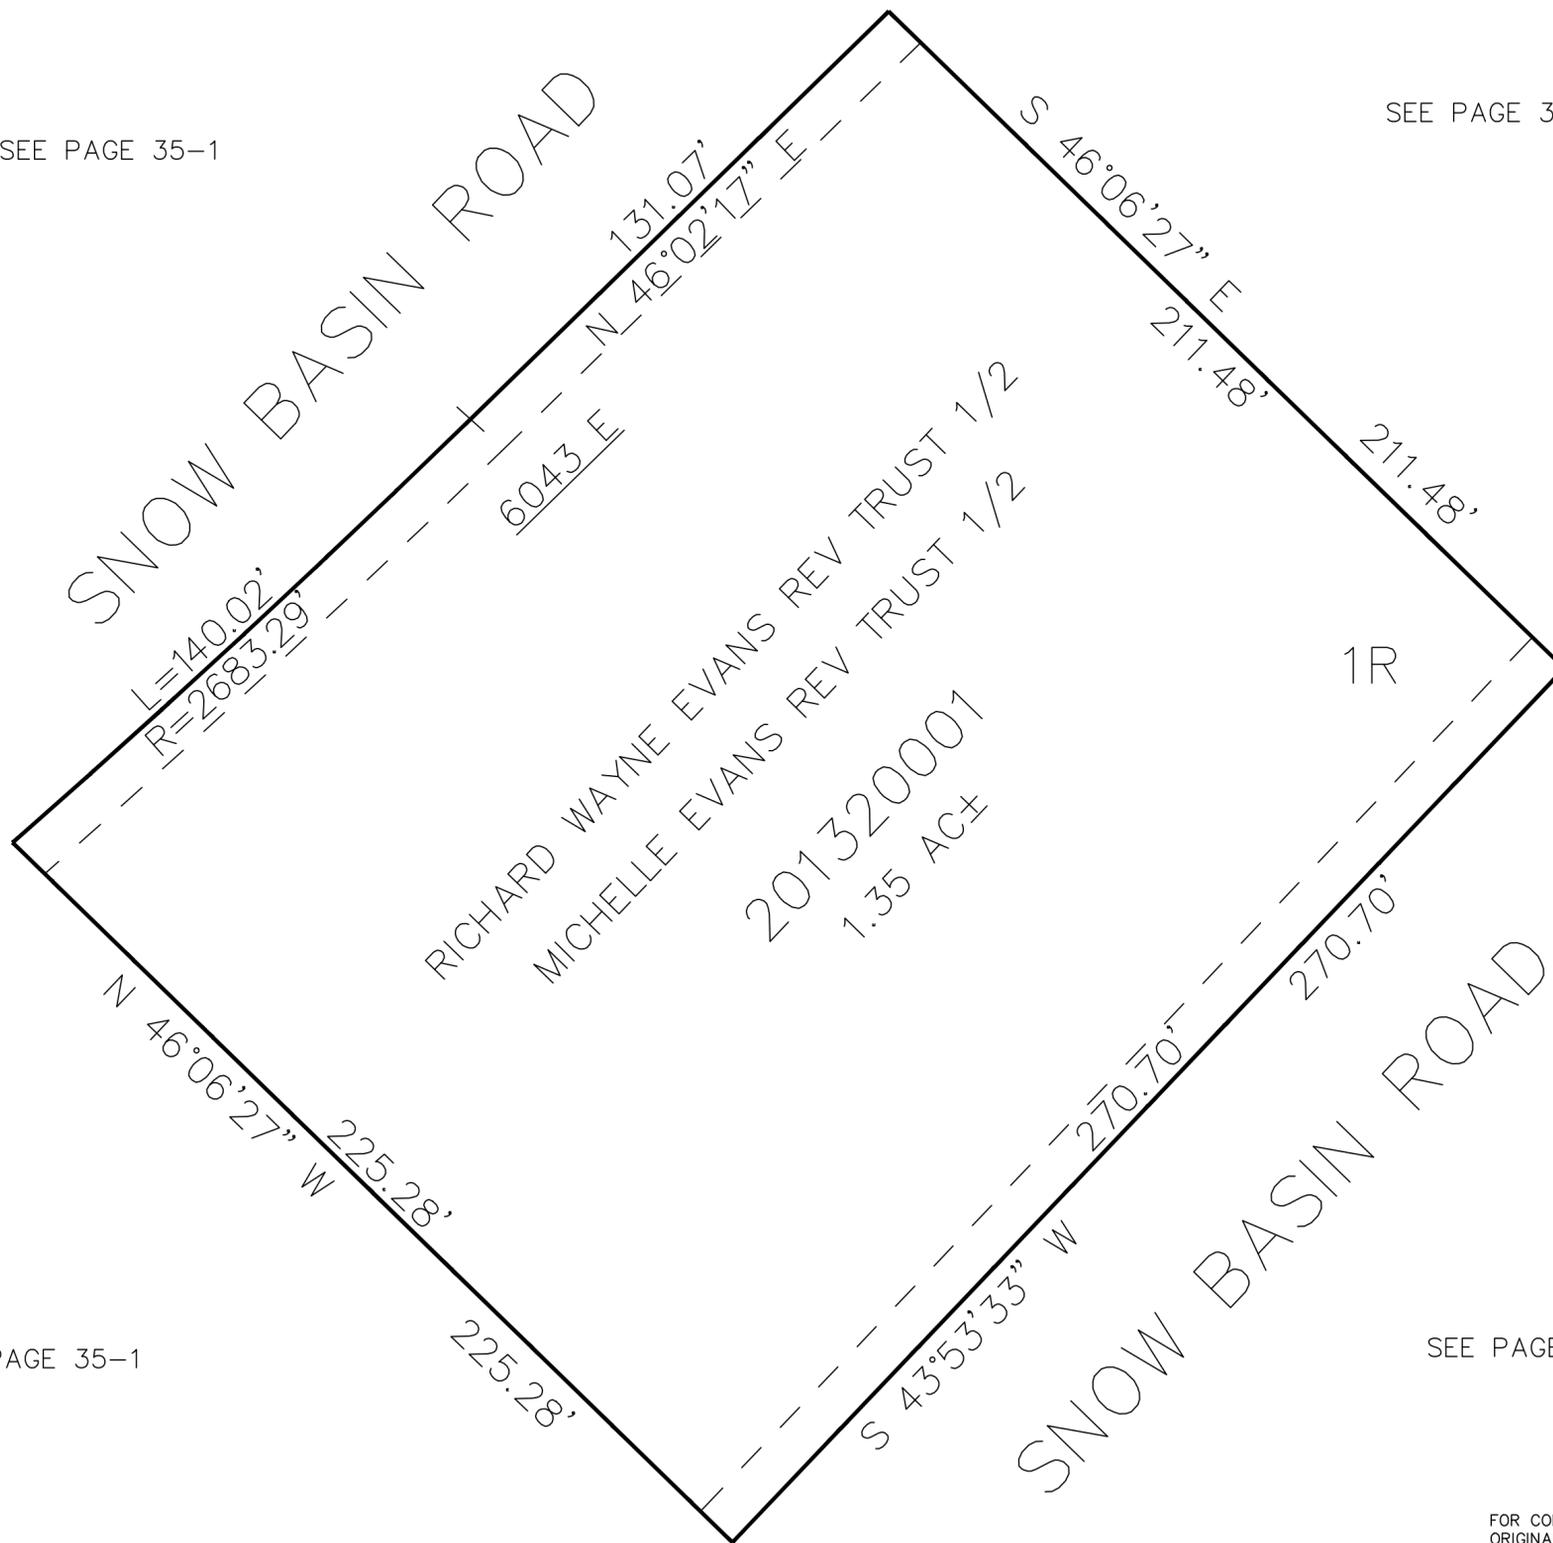

SNOW BASIN ROAD

SNOW BASIN ROAD

RICHARD WAYNE EVANS REV TRUST 1/2
MICHELLE EVANS REV TRUST 1/2

201320001
1.35 AC±

1R

SEE PAGE 35-1

SEE PAGE 35-1

10' UTILITY & DRAINAGE EASEMENTS EACH
SIDE OF PROPERTY LINES AS INDICATED
BY DASHED LINES EXCEPT AS OTHERWISE
SHOWN.

FOR COMPLETE ENG DATA SEE
ORIGINAL DEDICATION PLAT IN
BOOK 70, PAGE 75 OF RECORDS.