


PART OF THE SE.1/4, OF SECTION 18, T.6N., R.1E., S.L.B. & M.
SLEEPY HOLLOW SUBDIVISION

IN WEBER COUNTY
SCALE 1" = 40'

TAXING UNIT: 28

SEE PAGE 24

VACATED E#26320006 26-APR-2013

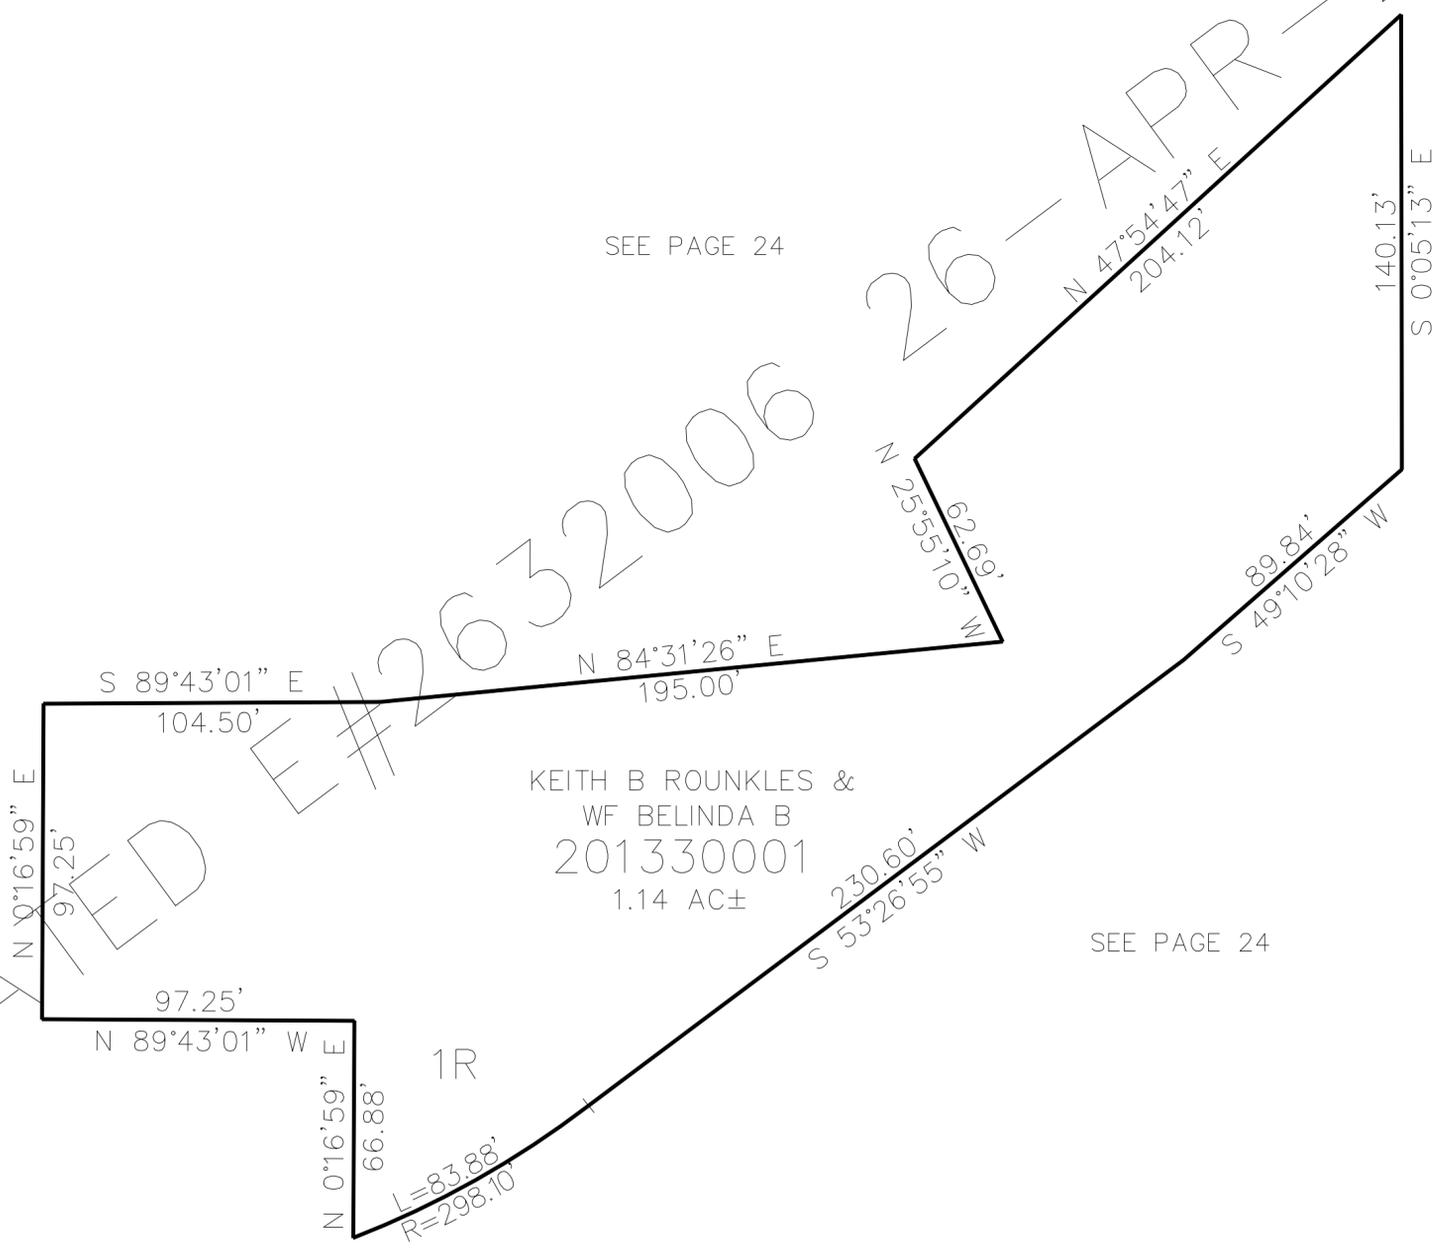

KEITH B ROUNKLES &
WF BELINDA B
201330001
1.14 AC±

SEE PAGE 24

SEE PAGE 31

10' UTILITY & DRAINAGE EASEMENTS EACH
SIDE OF PROPERTY LINES AS INDICATED
BY DASHED LINES EXCEPT AS OTHERWISE
SHOWN.

FOR COMPLETE ENG DATA SEE
ORIGINAL DEDICATION PLAT IN
BOOK 71, PAGE 40 OF RECORDS.