

PART OF THE NE.1/4, OF SECTION 23, T.6N., R.1E., S.L.B. & M.

THE CHALETs AT SKI LAKE PHASE 5

A CLUSTER SUBDIVISION


IN WEBER COUNTY

SCALE 1" = 80'

TAXING UNIT: 318

SEE PAGE 35

CHALETs @ SKI LAKE
OWNERS ASSOC
201350009

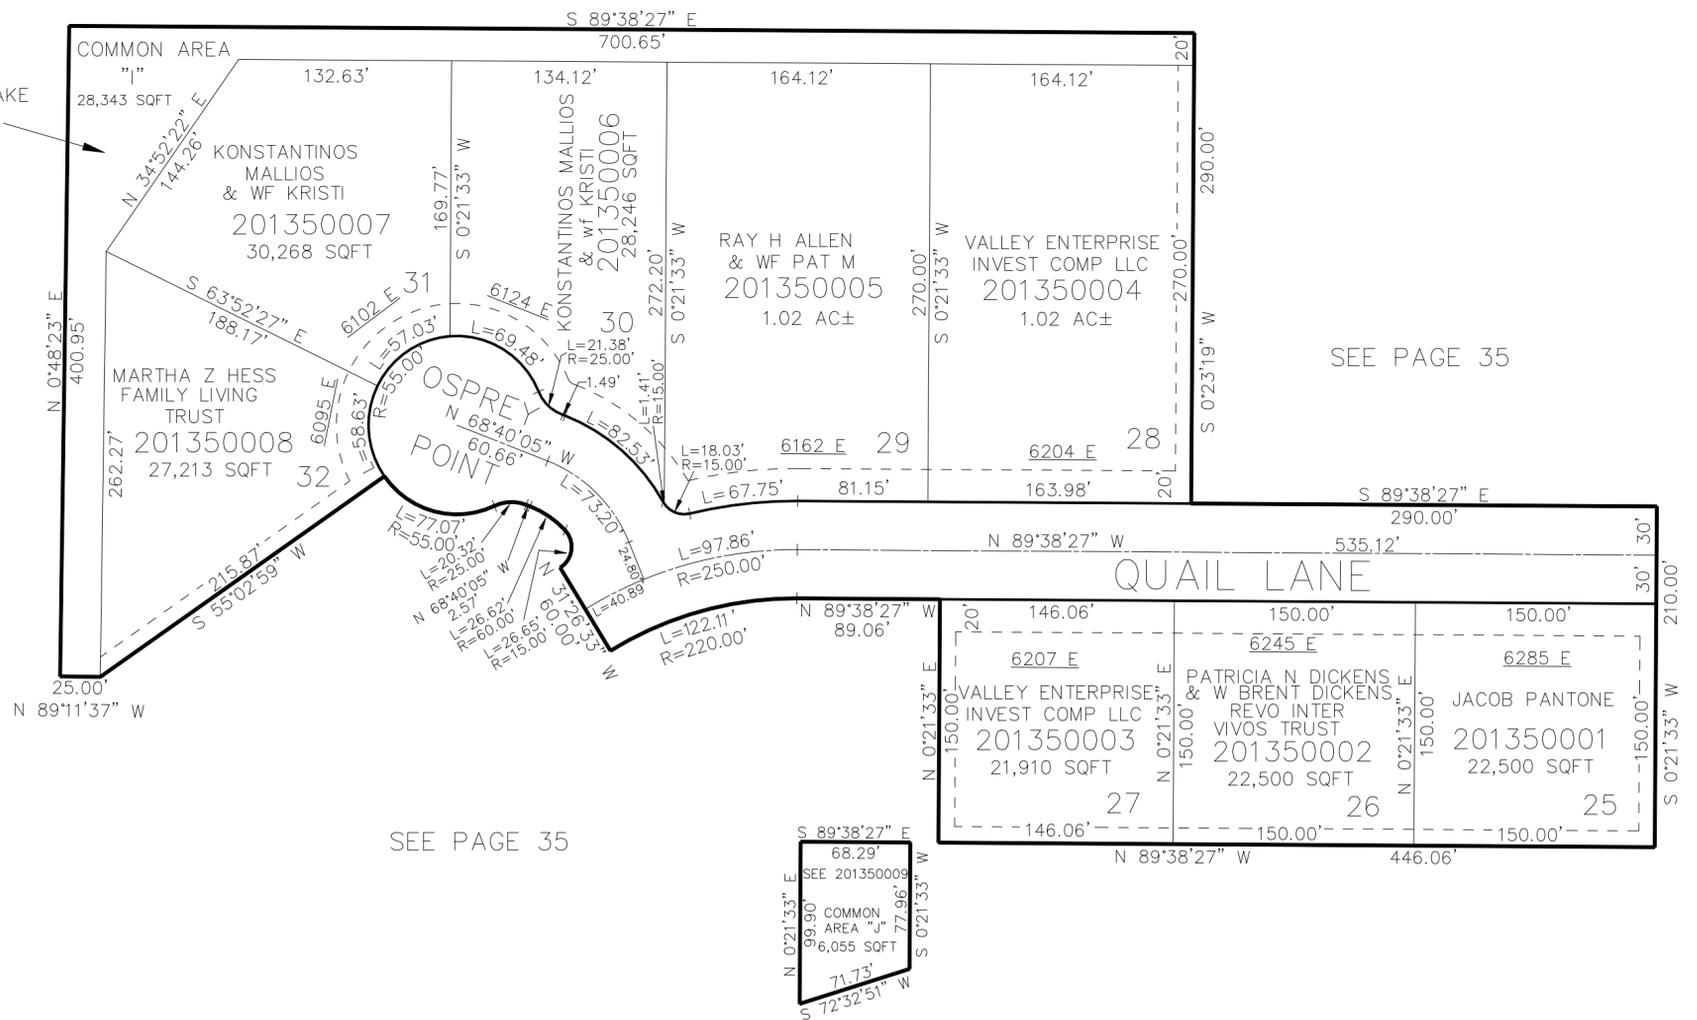

SEE PAGE 35

SEE PAGE 35

10' UTILITY & DRAINAGE EASEMENTS EACH
SIDE OF PROPERTY LINES AS INDICATED
BY DASHED LINES EXCEPT AS OTHERWISE
SHOWN.

FOR COMPLETE ENG DATA SEE
ORIGINAL DEDICATION PLAT IN
BOOK 72, PAGE 59 OF RECORDS.