

PART OF THE NE.1/4, OF SECTION 23, T.6N., R.1E., S.L.B. & M.

# THE CHALETs AT SKI LAKE PHASE 5

A CLUSTER SUBDIVISION


IN WEBER COUNTY

SCALE 1" = 80'

TAXING UNIT: 58

SEE PAGE 35

CHALETs @ SKI LAKE  
OWNERS ASSOC  
201350009

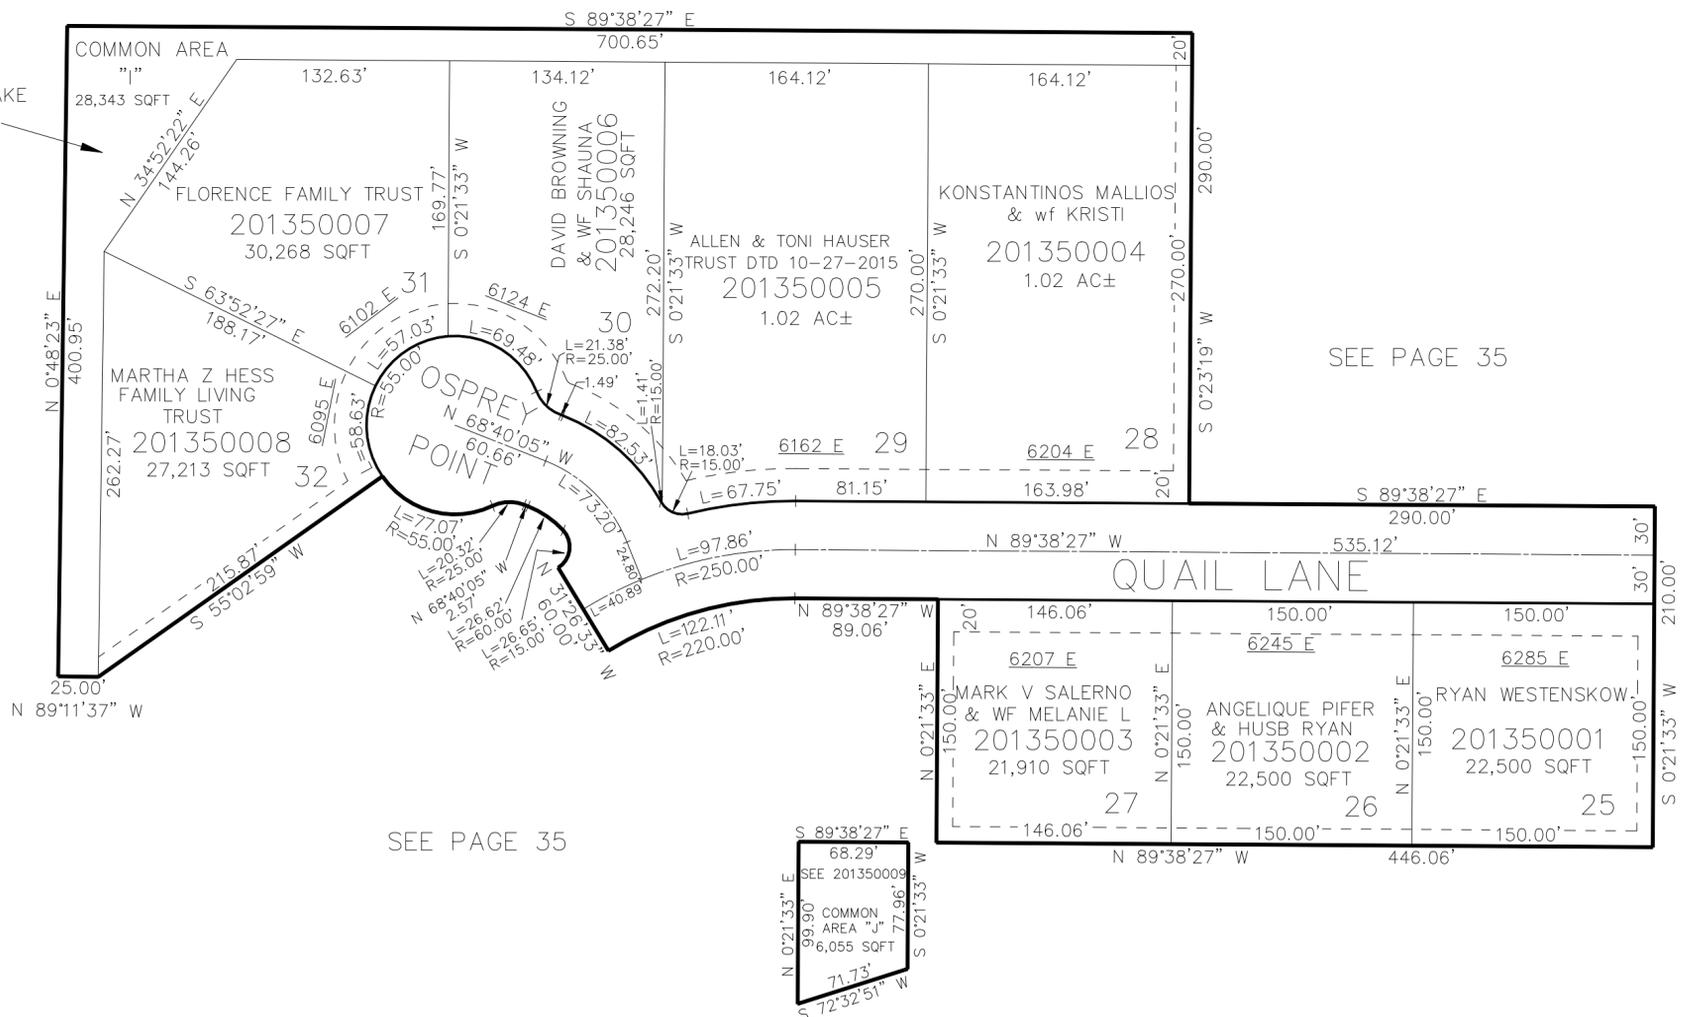

SEE PAGE 35

SEE PAGE 35

10' UTILITY & DRAINAGE EASEMENTS EACH  
SIDE OF PROPERTY LINES AS INDICATED  
BY DASHED LINES EXCEPT AS OTHERWISE  
SHOWN.

FOR COMPLETE ENG DATA SEE  
ORIGINAL DEDICATION PLAT IN  
BOOK 72, PAGE 59 OF RECORDS.