


PART OF THE SW.1/4, OF SECTION 24, T.6N., R.1E., S.L.B. & M.  
THE LEGENDS AT HAWKINS CREEK 3RD AMENDMENT LOT 34

IN WEBER COUNTY

TAXING UNIT: 318

SCALE 1" = 30'

SEE PAGE 102

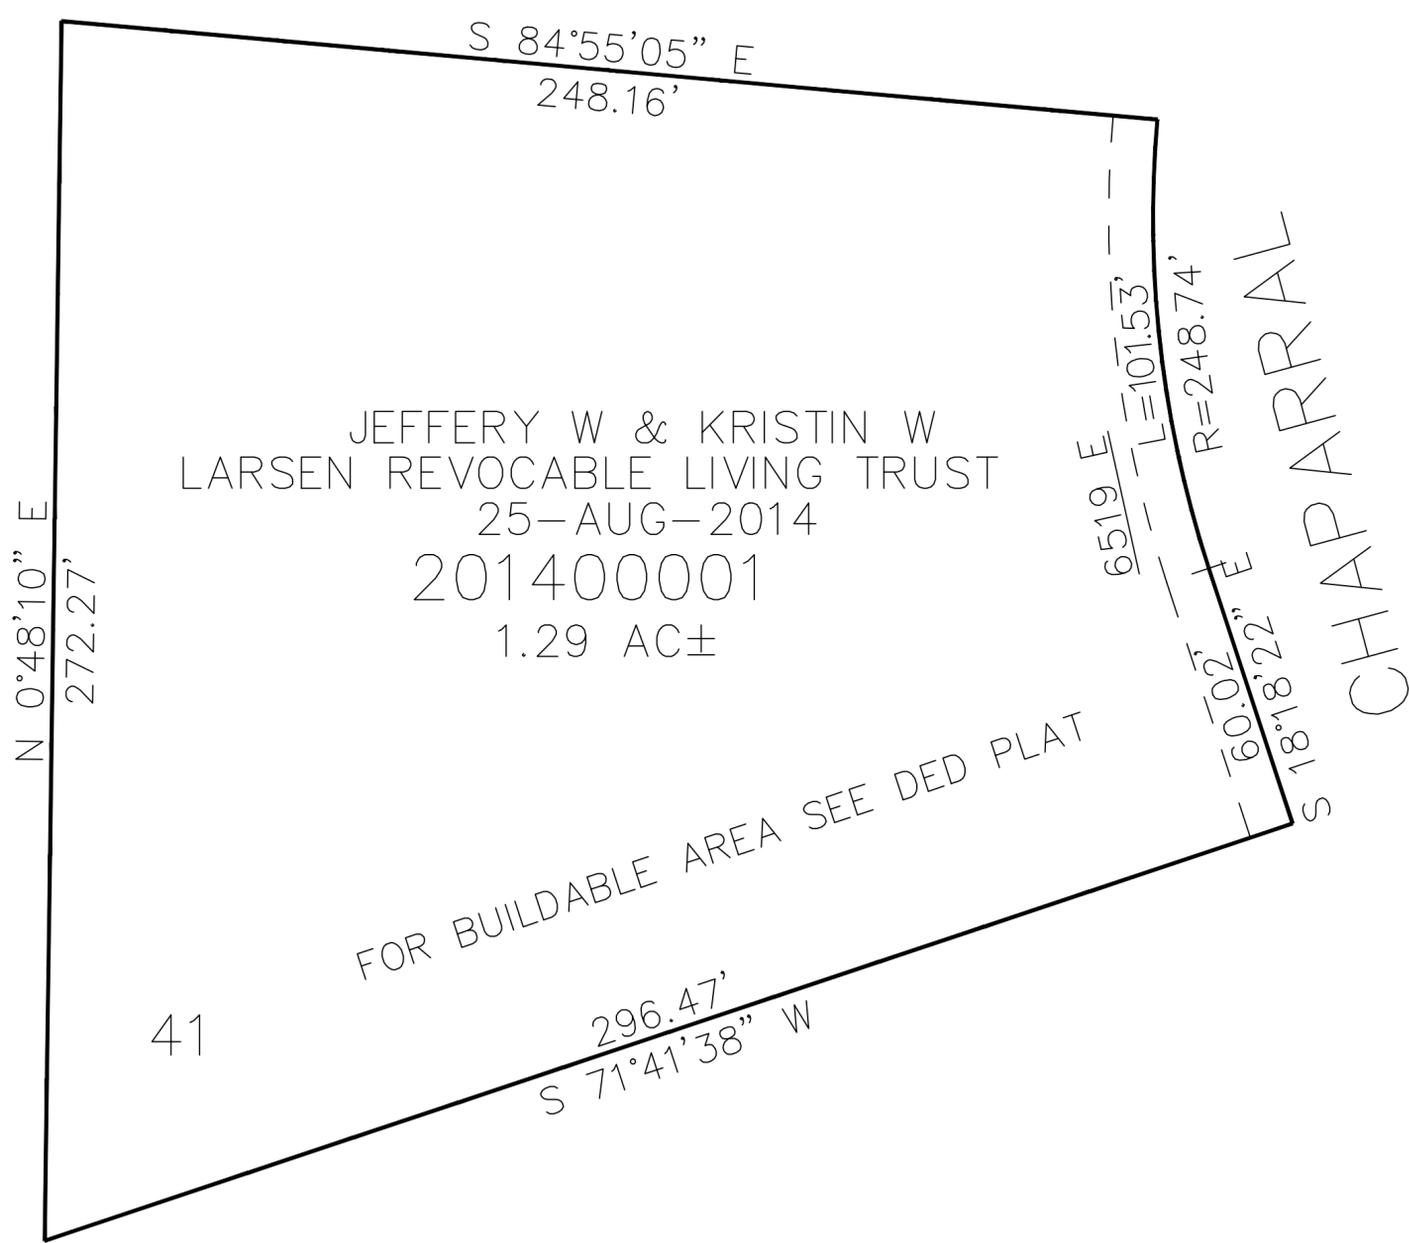

SEE PAGE 102

SEE PAGE 102

SEE PAGE 102

10' UTILITY & DRAINAGE EASEMENTS EACH  
SIDE OF PROPERTY LINES AS INDICATED  
BY DASHED LINES EXCEPT AS OTHERWISE  
SHOWN.

FOR COMPLETE ENG DATA SEE  
ORIGINAL DEDICATION PLAT IN  
BOOK 74, PAGE 26 OF RECORDS.