

PART OF THE W.1/2, OF SECTION 23, T.6N., R.1E., S.L.B. & M.

141


# BOOTH SUBDIVISION

IN WEBER COUNTY

TAXING UNIT: 318

SCALE 1" = 80'

SEE PAGE 35-2

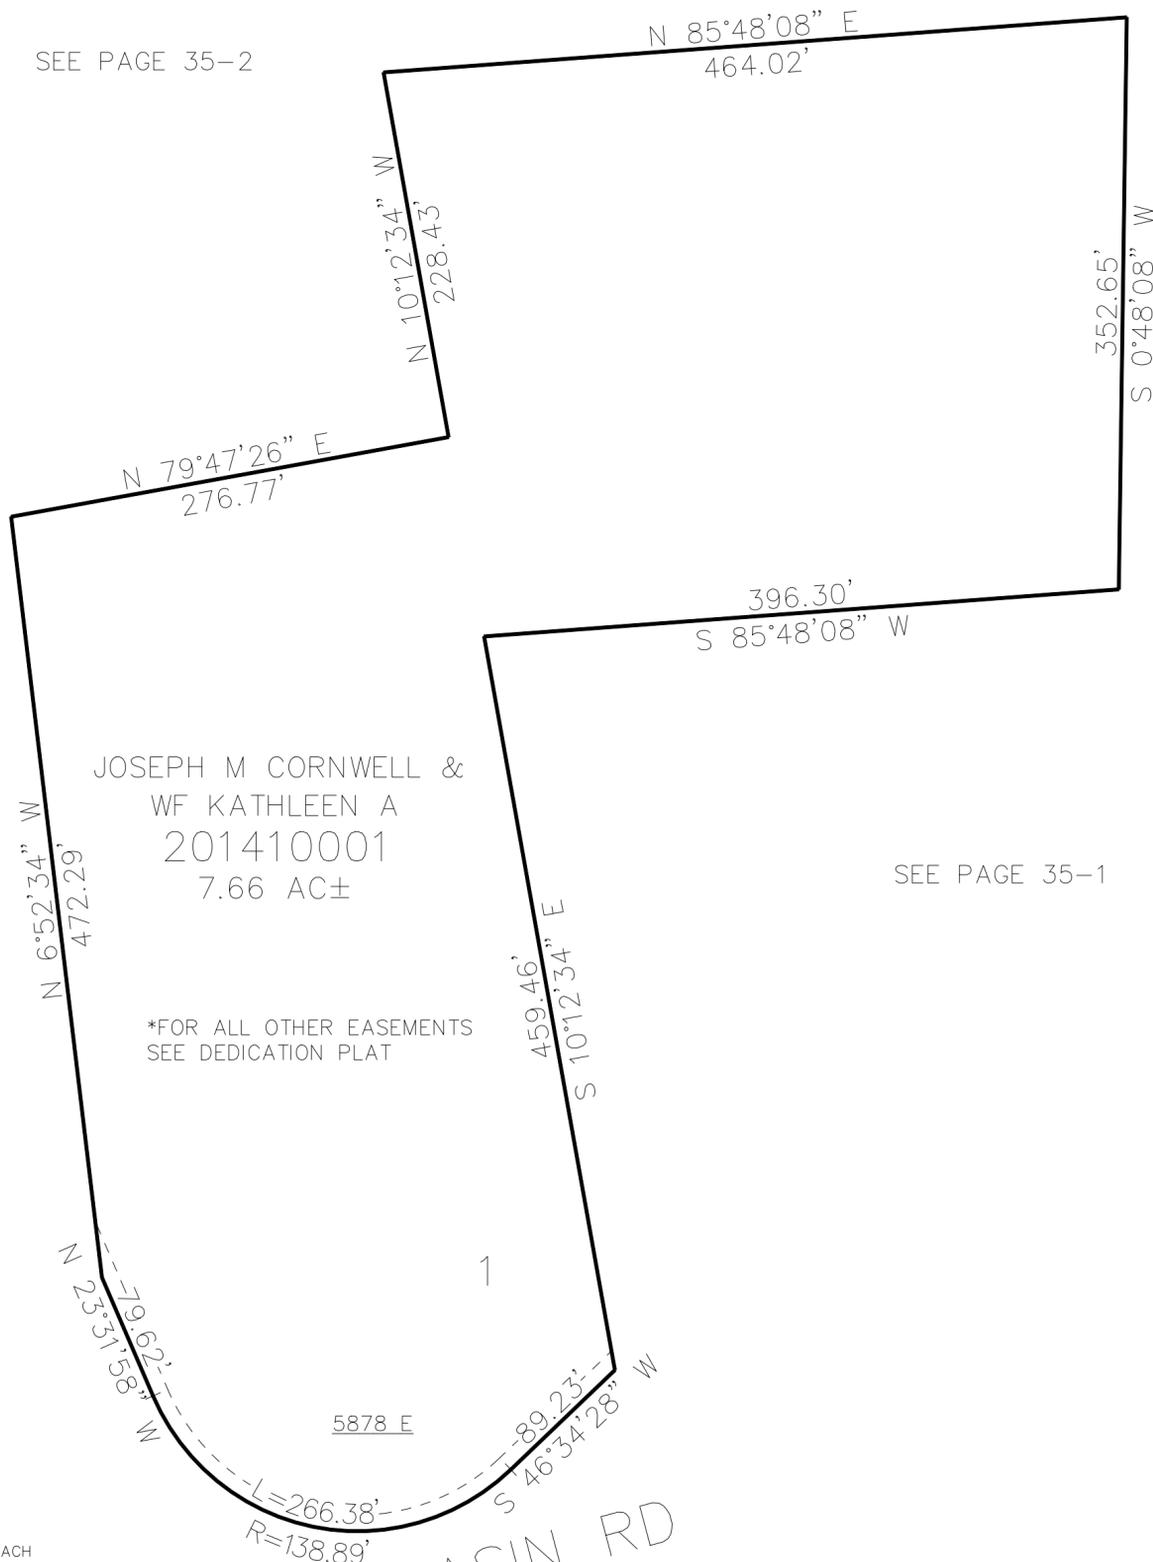

JOSEPH M CORNWELL &  
 WF KATHLEEN A  
 201410001  
 7.66 AC±

\*FOR ALL OTHER EASEMENTS  
 SEE DEDICATION PLAT

SNOW BASIN RD

10' UTILITY & DRAINAGE EASEMENTS EACH  
 SIDE OF PROPERTY LINES AS INDICATED  
 BY DASHED LINES EXCEPT AS OTHERWISE  
 SHOWN.

FOR COMPLETE ENG DATA SEE  
 ORIGINAL DEDICATION PLAT IN  
 BOOK 74, PAGE 39 OF RECORDS.