

PART OF THE W.1/2, OF SECTION 23, T.6N., R.1E., S.L.B. & M.


BOOTH SUBDIVISION

IN WEBER COUNTY

TAXING UNIT: 318

SCALE 1" = 80'

SEE PAGE 35-2

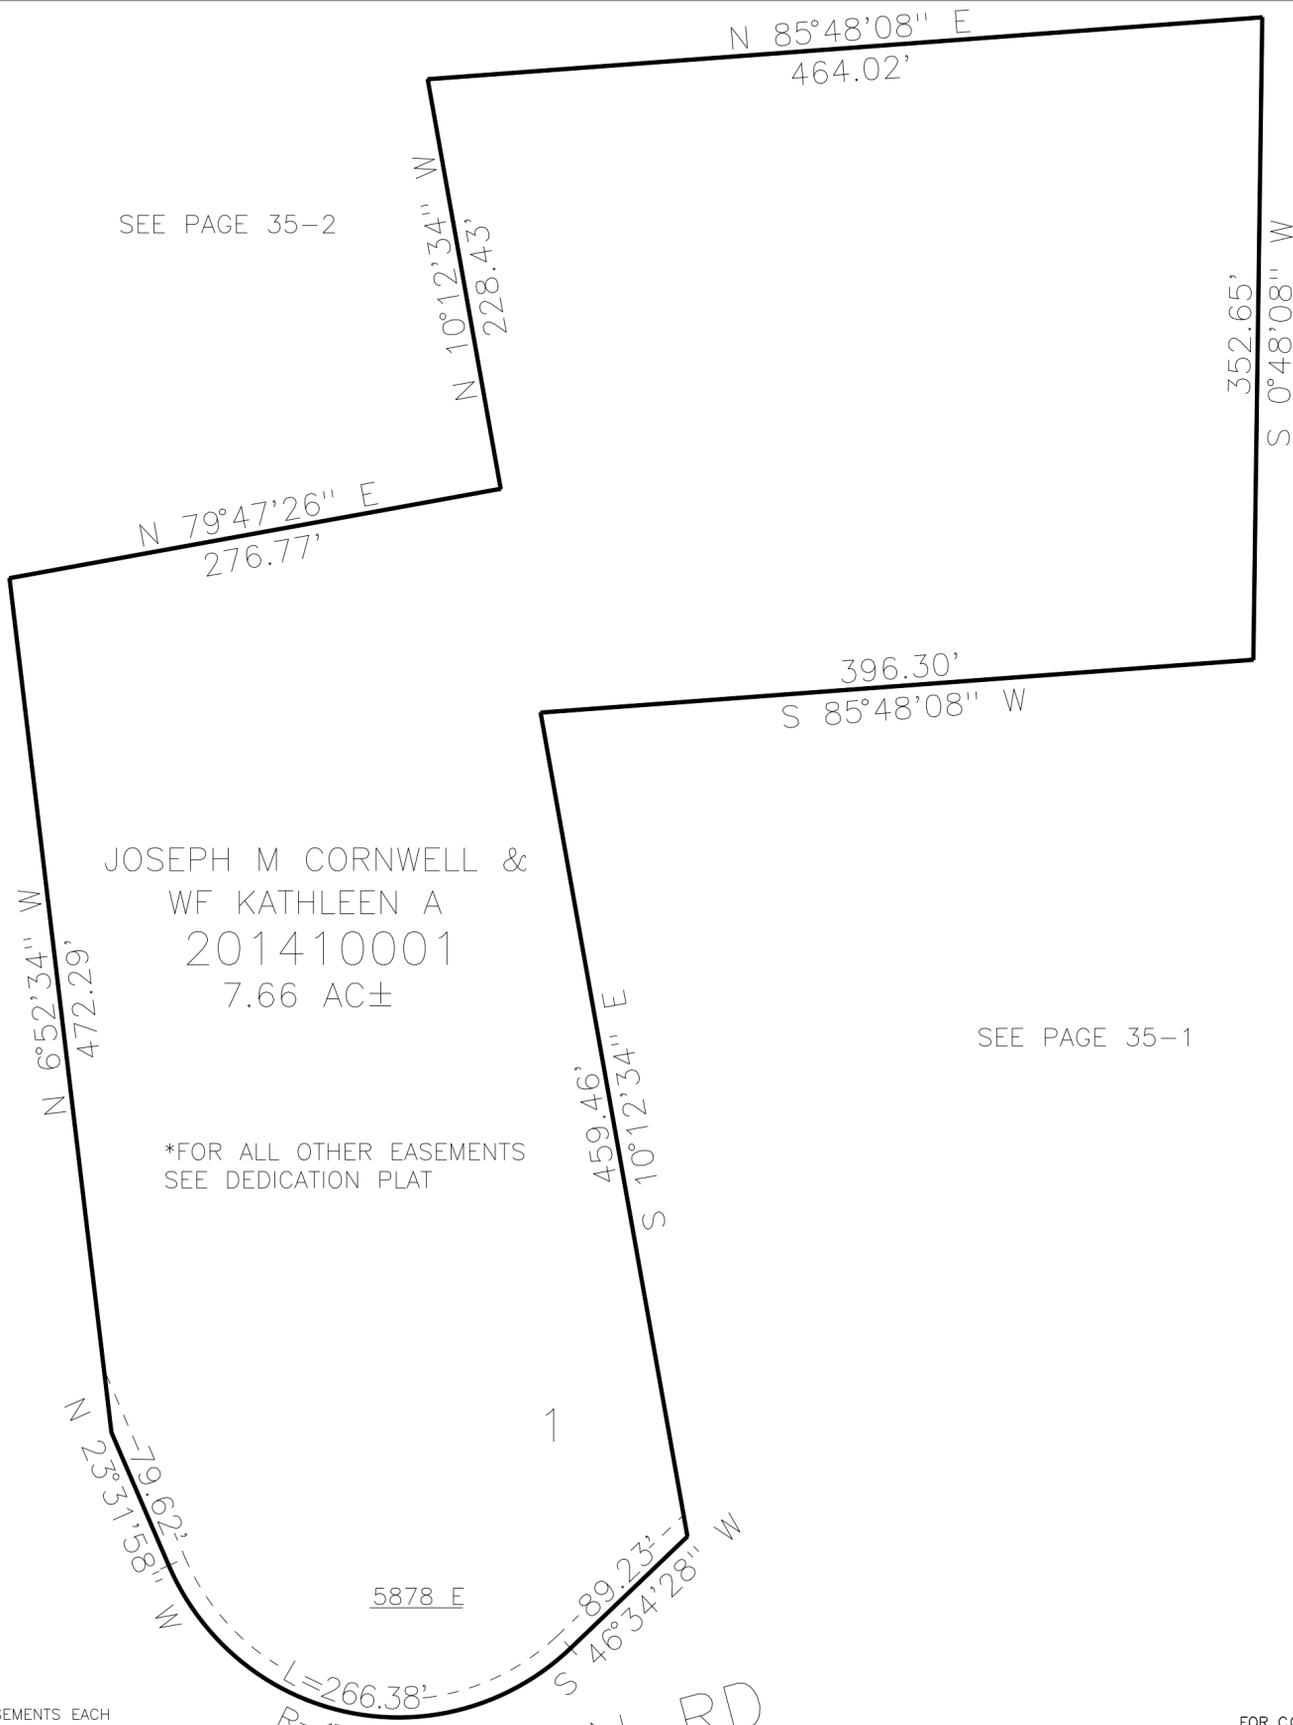

JOSEPH M CORNWELL &
 WF KATHLEEN A
 201410001
 7.66 AC±

*FOR ALL OTHER EASEMENTS
 SEE DEDICATION PLAT

SEE PAGE 35-1

SEE PAGE 35-2

10' UTILITY & DRAINAGE EASEMENTS EACH
 SIDE OF PROPERTY LINES AS INDICATED
 BY DASHED LINES EXCEPT AS OTHERWISE
 SHOWN.

FOR COMPLETE ENG DATA SEE
 ORIGINAL DEDICATION PLAT IN
 BOOK 74, PAGE 39 OF RECORDS.

SNOW BASIN RD
 SEE PAGE 35-2