

PART OF THE W.1/2, OF SECTION 23, T.6N., R.1E., S.L.B. & M.

141


BOOTH SUBDIVISION

IN WEBER COUNTY

TAXING UNIT: 58

SCALE 1" = 80'

SEE PAGE 35-2

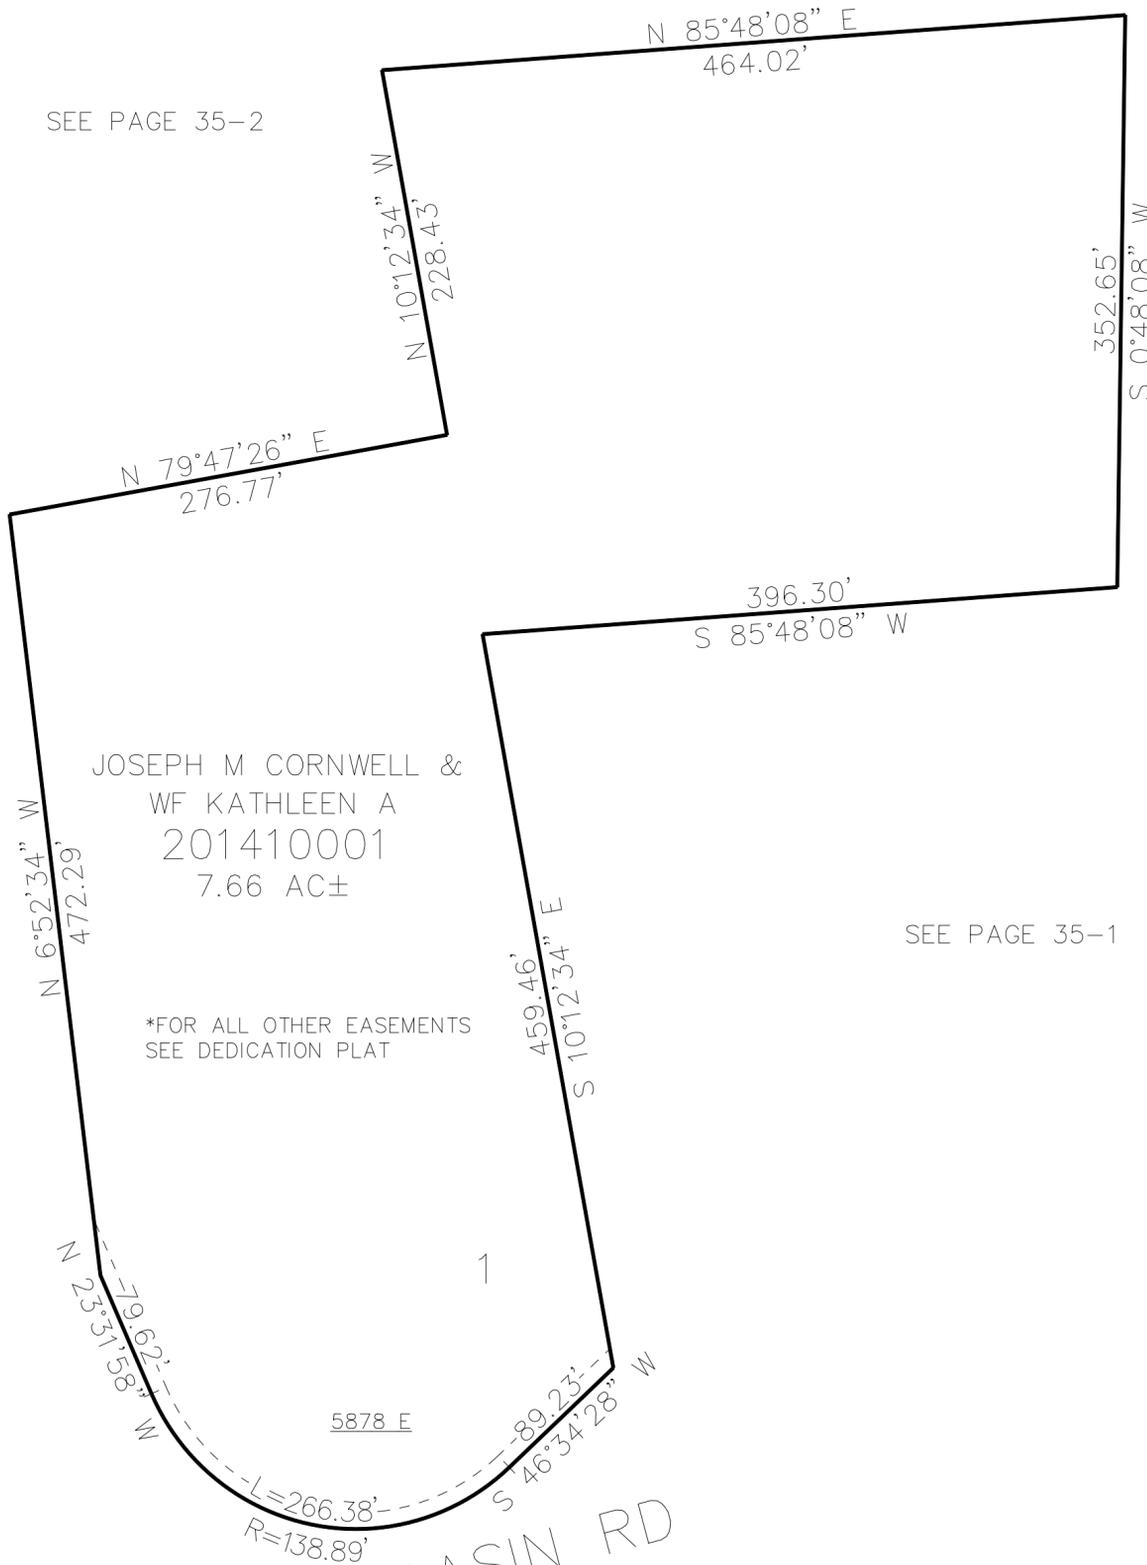

JOSEPH M CORNWELL &
 WF KATHLEEN A
 201410001
 7.66 AC±

*FOR ALL OTHER EASEMENTS
 SEE DEDICATION PLAT

SEE PAGE 35-1

SEE PAGE 35-2

5878 E
 L=266.38'
 R=138.89'
 SNOW BASIN RD

10' UTILITY & DRAINAGE EASEMENTS EACH
 SIDE OF PROPERTY LINES AS INDICATED
 BY DASHED LINES EXCEPT AS OTHERWISE
 SHOWN.

FOR COMPLETE ENG DATA SEE
 ORIGINAL DEDICATION PLAT IN
 BOOK 74, PAGE 39 OF RECORDS.

SEE PAGE 35-2