


PART OF THE SW.1/4, OF SECTION 13, T.6N., R.1E., S.L.B. & M.
EDGEWATER BEACH RESORT PHASE 1 – 1ST AMENDMENT

IN WEBER COUNTY
SCALE 1" = 50'

TAXING UNIT: 58

SEE PAGE 13

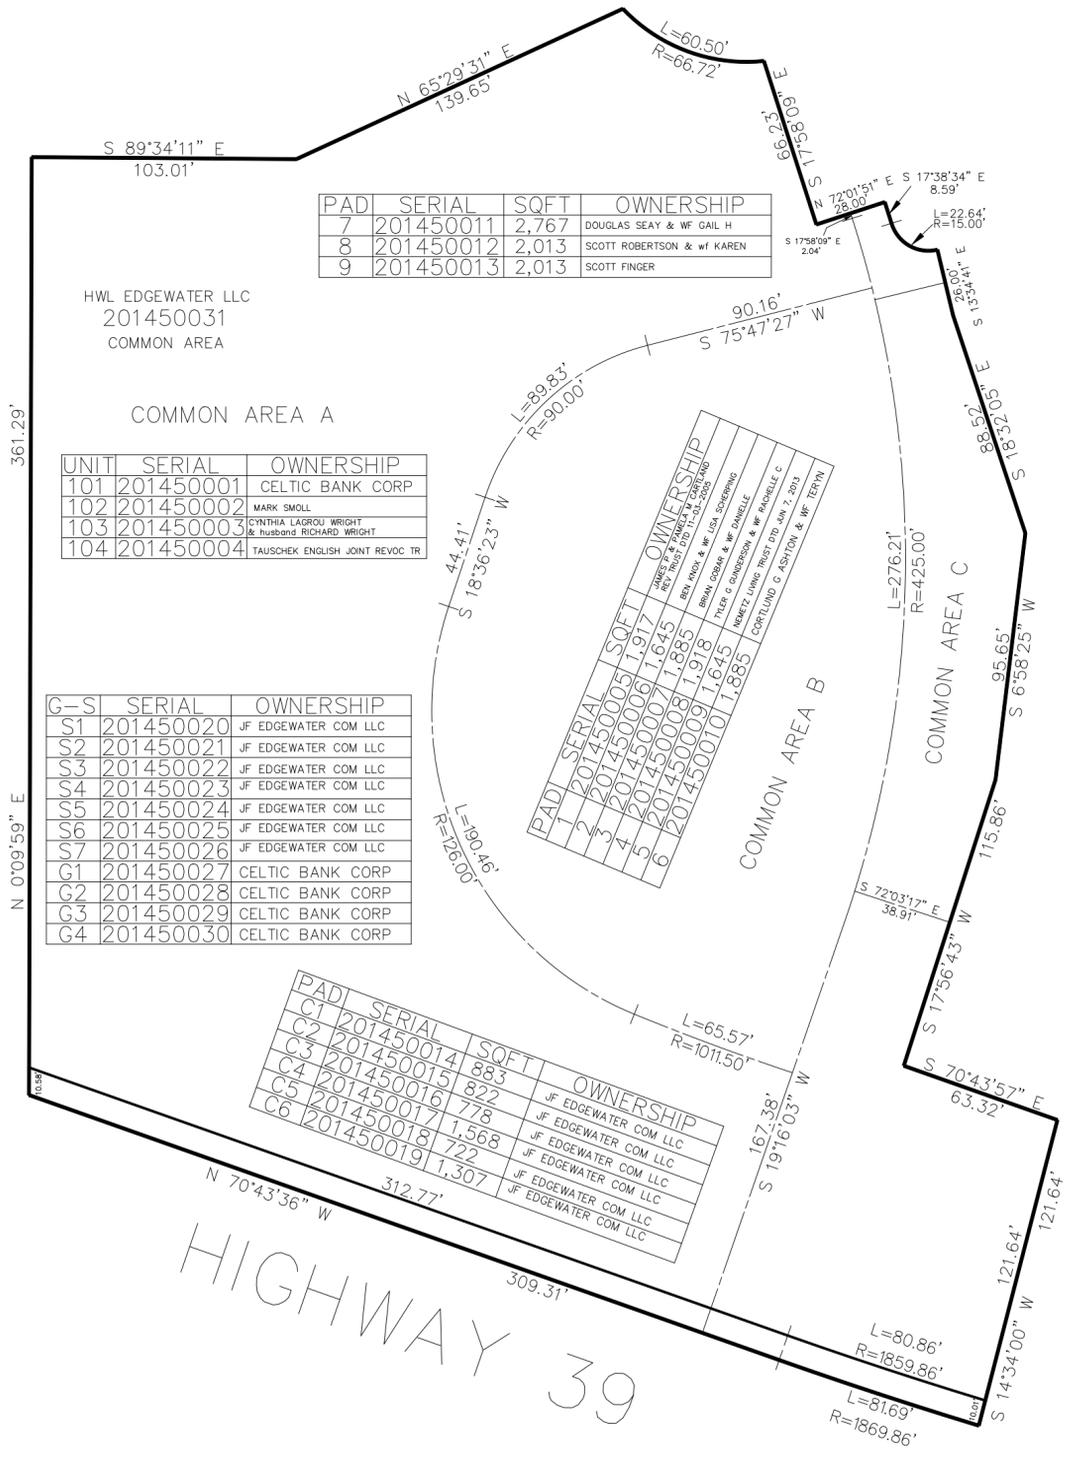

SEE PAGE 13

SEE PAGE 13

HIGHWAY 39

SEE PAGE 13

10' UTILITY & DRAINAGE EASEMENTS EACH SIDE OF PROPERTY LINES AS INDICATED BY DASHED LINES EXCEPT AS OTHERWISE SHOWN.

FOR COMPLETE ENG DATA SEE ORIGINAL DEDICATION PLAT IN BOOK 76, PAGE 34-37 OF RECORDS.