

PART OF THE NW 1/4, OF SECTION 16, T.6N., R.1E., S.L.B. & M.

152

SHANGHAI CANYON SUBDIVISION

IN OGDEN CITY

TAXING UNIT: 28

SCALE 1" = 50'

SEE PAGE 17

N 90°00'00" E


577.30'

449.20'

PATRICIA VONSALDEN
& BRION TAYLOR
201520001
3.392 AC

SEE PAGE 17

SEE PAGE 17

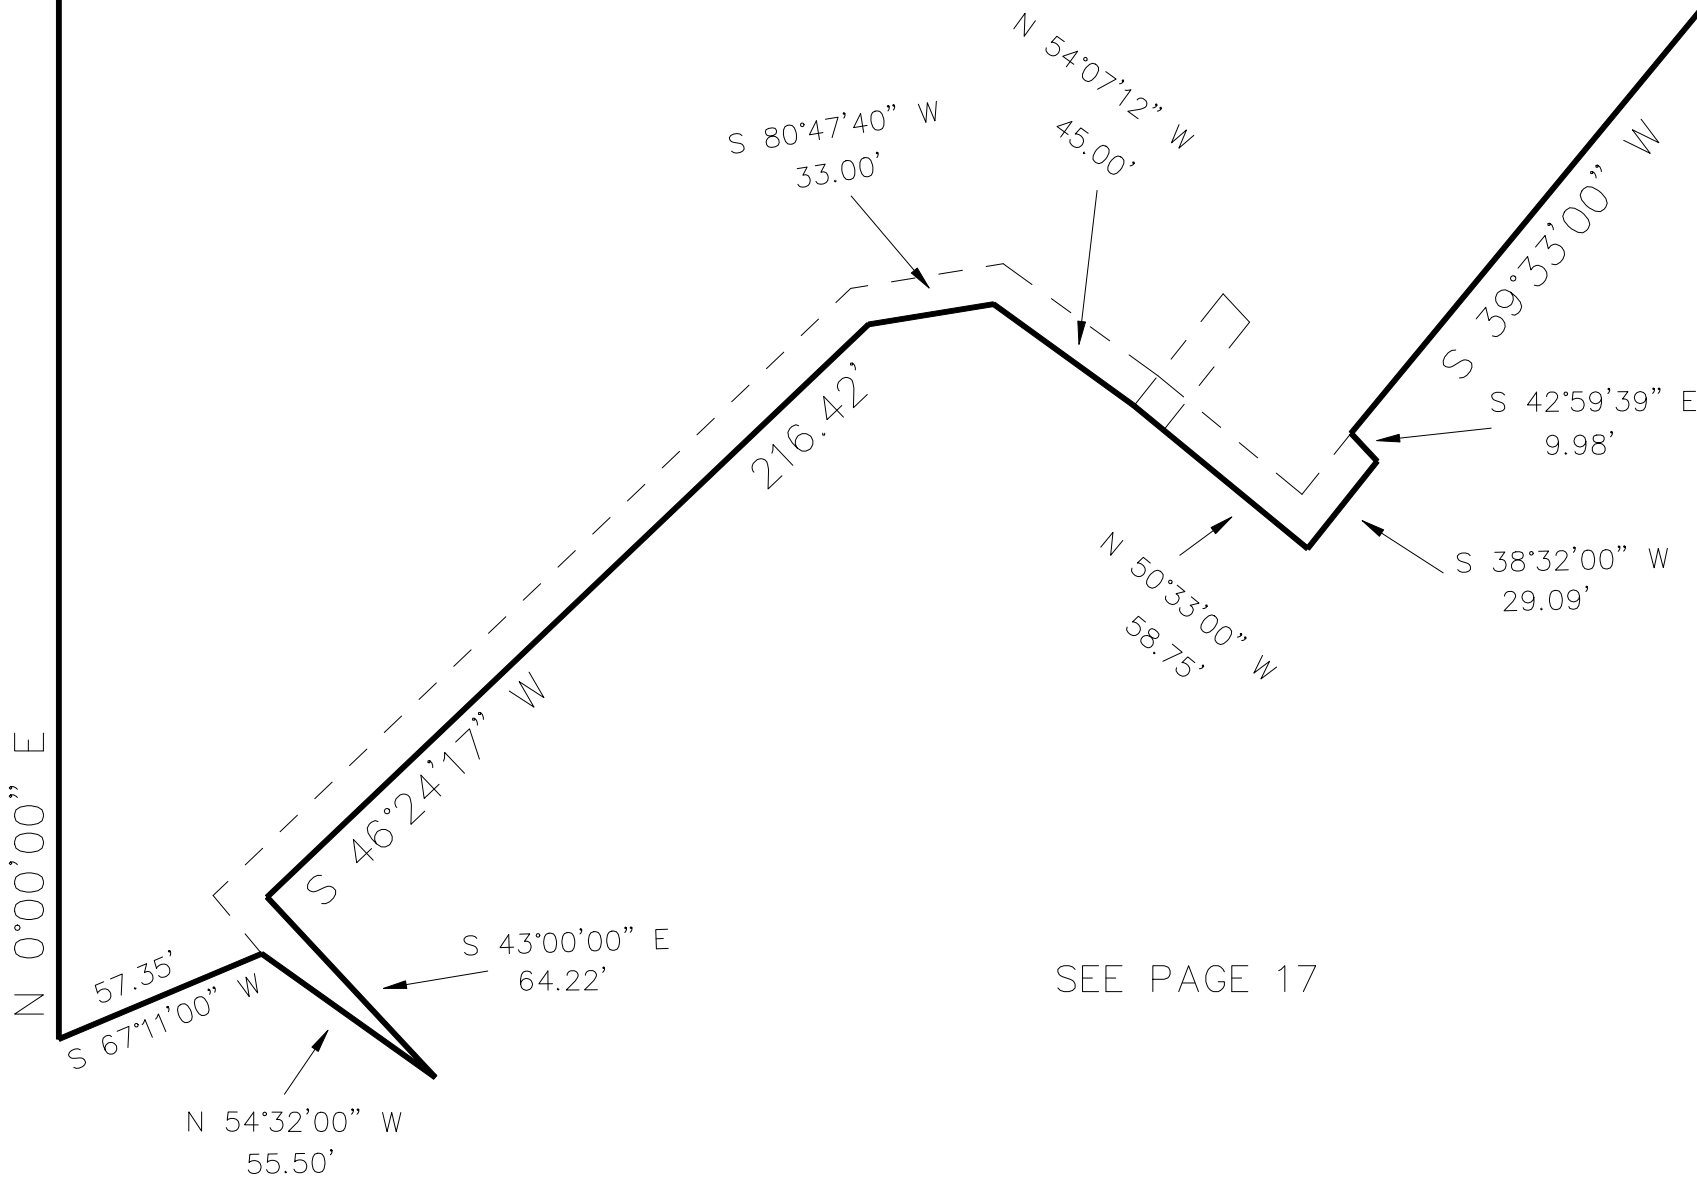

10' UTILITY & DRAINAGE EASEMENTS EACH
SIDE OF PROPERTY LINES AS INDICATED
BY DASHED LINES EXCEPT AS OTHERWISE
SHOWN.

FOR COMPLETE ENG DATA SEE
ORIGINAL DEDICATION PLAT IN
BOOK 78, PAGE 88 OF RECORDS.