


PART OF THE NW.1/4, OF SECTION 2, T.6N., R.1E., S.L.B. & M.
YELLOW ROSE GARDEN SUBDIVISION

TAXING UNIT: 28

IN WEBER COUNTY
SCALE 1" = 100'

1900 NORTH STREET (HIGHWAY 162)

PINEVIEW-EDEN HIGHWAY

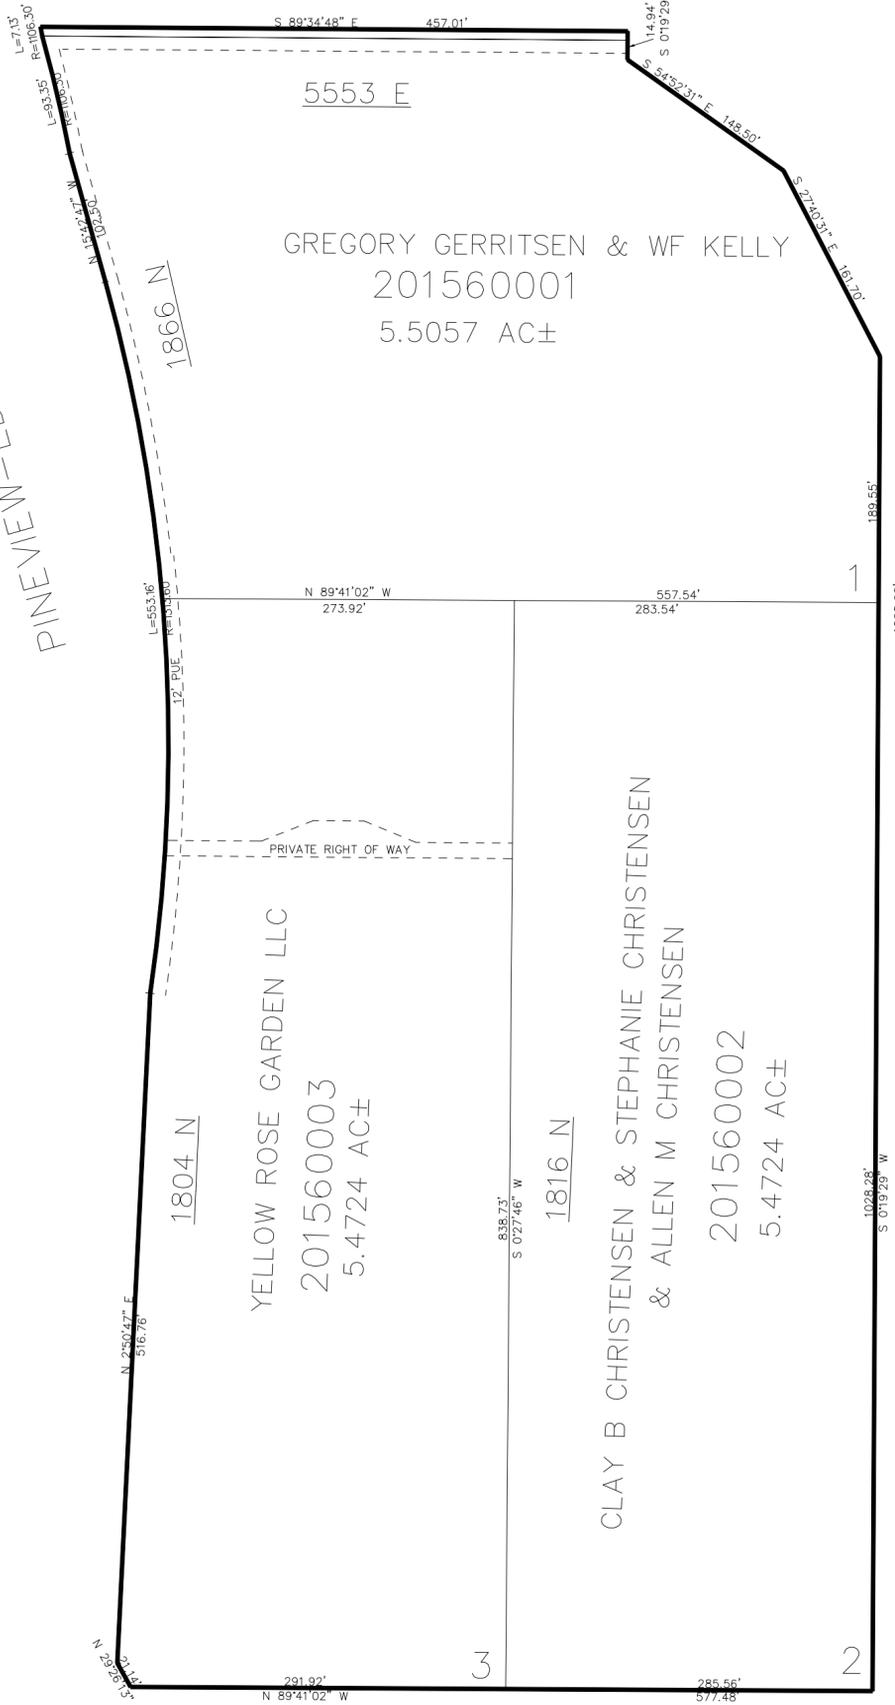

SEE PAGE 2

SEE PAGE 2

10' UTILITY & DRAINAGE EASEMENTS EACH SIDE OF PROPERTY LINES AS INDICATED BY DASHED LINES EXCEPT AS OTHERWISE SHOWN.

FOR COMPLETE ENG DATA SEE ORIGINAL DEDICATION PLAT IN BOOK 80, PAGE 38 OF RECORDS.