

PART OF THE SE.1/4, OF SECTION 23, T.6N., R.1E., S.L.B. & M.

159

TUFT LUCK SUBDIVISION


IN WEBER COUNTY

SCALE 1" = 60'

TAXING UNIT: 58

SEE PAGE 35

SNOW BASIN ROAD

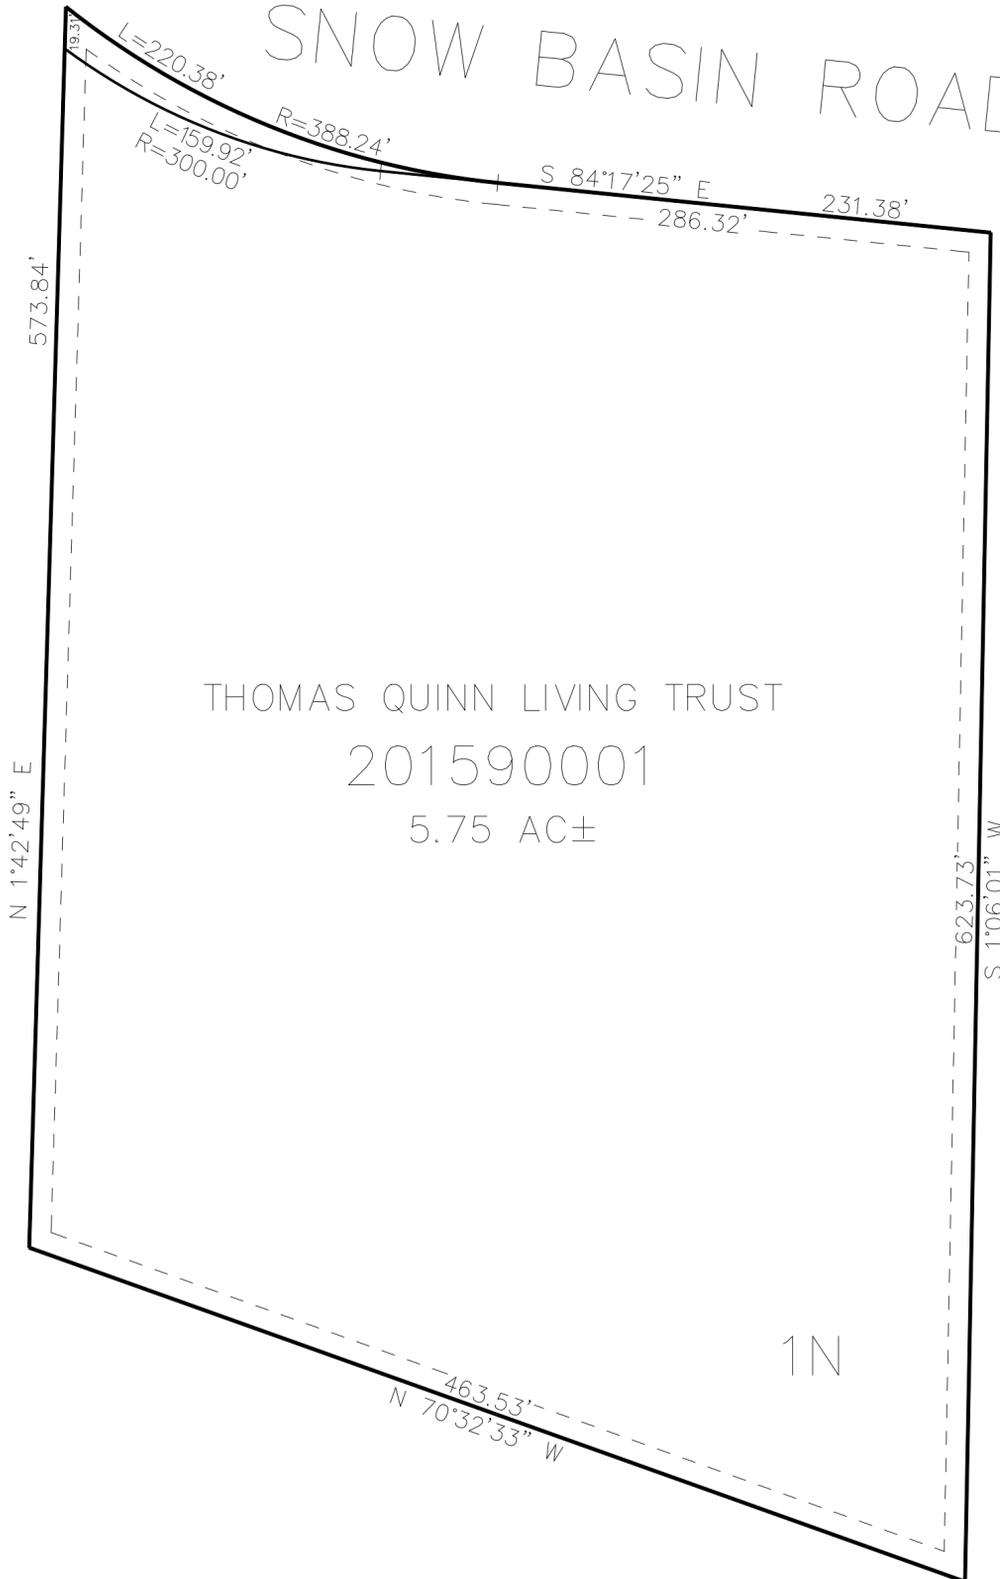

THOMAS QUINN LIVING TRUST

201590001

5.75 AC±

SEE PAGE 35

SEE PAGE 35

1N

10' UTILITY & DRAINAGE EASEMENTS EACH SIDE OF PROPERTY LINES AS INDICATED BY DASHED LINES EXCEPT AS OTHERWISE SHOWN.

SEE PAGE 35

FOR COMPLETE ENG DATA SEE ORIGINAL DEDICATION PLAT IN BOOK 81, PAGE 10 OF RECORDS.