

PART OF THE SE. 1/4, OF SECTION 23, T.6N., R.1E., S.L.B. & M.

166

MWT SUBDIVISION


IN WEBER COUNTY

TAXING UNIT: 520

SCALE 1" = 100'

SEE PAGE 35-1

SEE PAGE 35-1

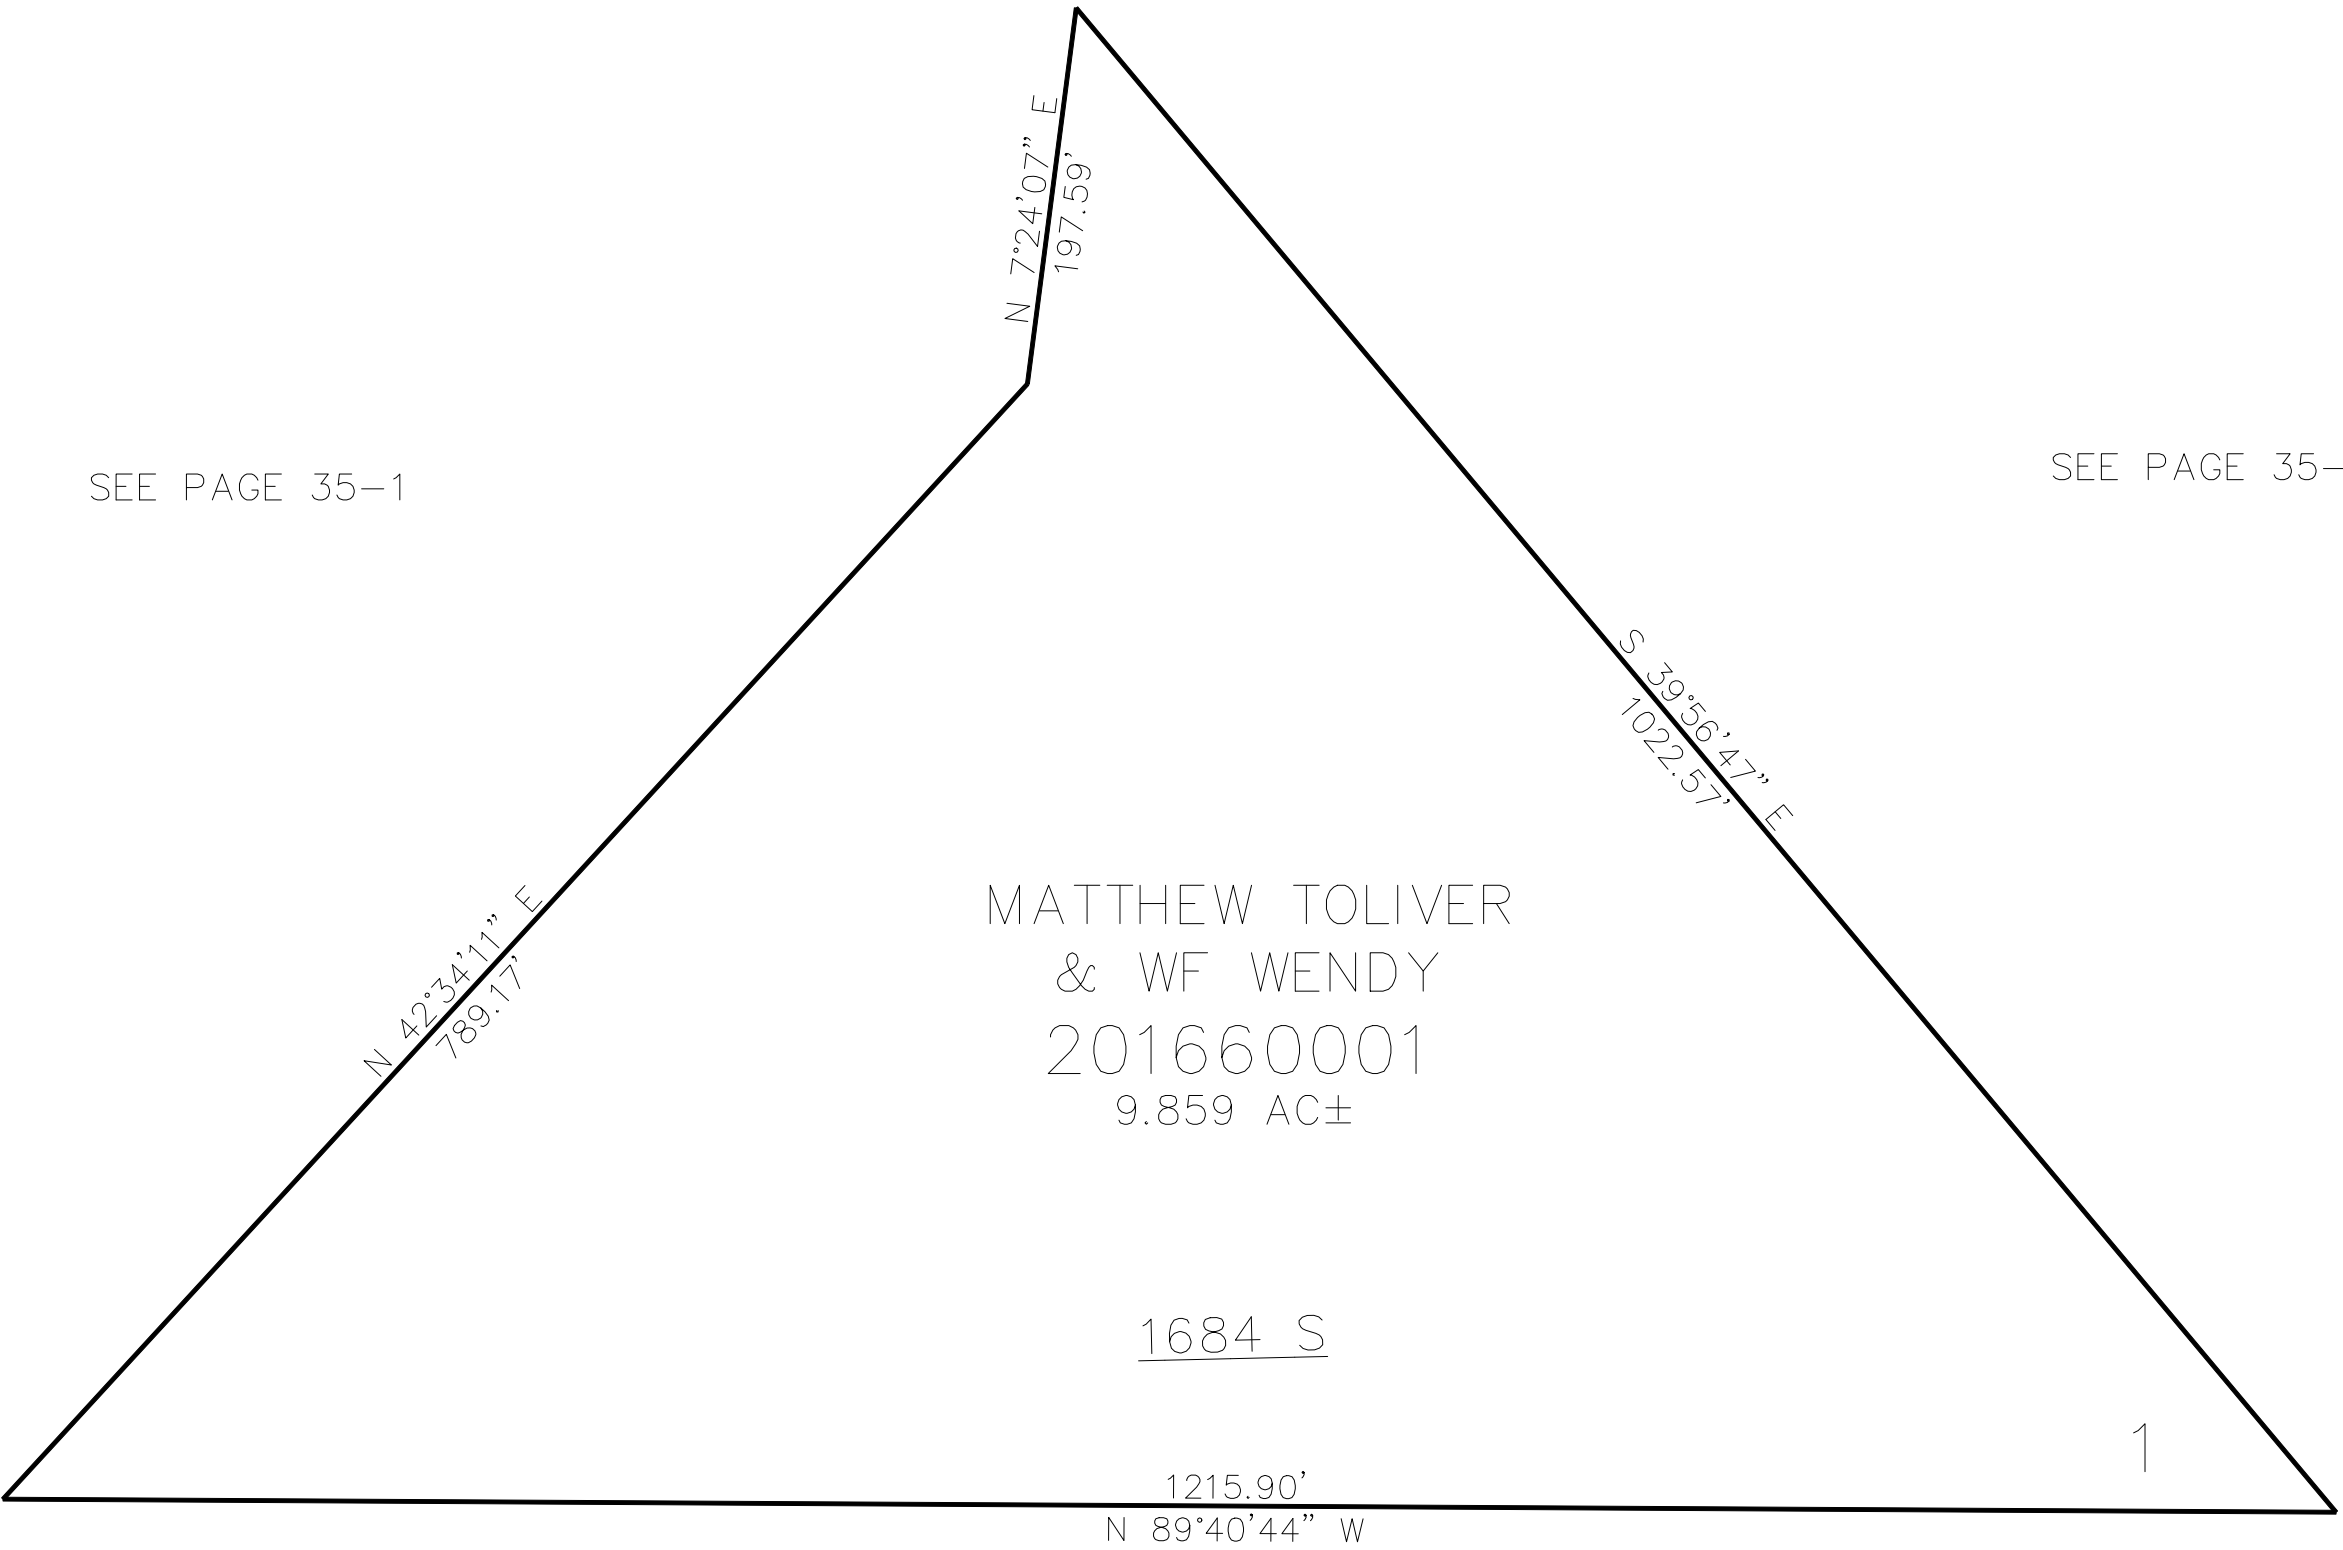

MATTHEW TOLIVER
& WF WENDY
201660001
9.859 AC±

1684 S

1215.90'
N 89°40'44\" W

1

SEE PAGE 40

10' UTILITY & DRAINAGE EASEMENTS EACH
SIDE OF PROPERTY LINES AS INDICATED
BY DASHED LINES EXCEPT AS OTHERWISE
SHOWN.

FOR COMPLETE ENG DATA SEE
ORIGINAL DEDICATION PLAT IN
BOOK 83, PAGE 80 OF RECORDS.