

PART OF THE SW 1/4, OF SECTION 23 & PART OF THE N 1/2 OF SECTION 26, T.6N., R.1E., S.L.B. & M.

171


OLD SNOW BASIN RANCH

IN WEBER COUNTY
SCALE 1" = 200'

TAXING UNIT: 520

SEE PAGE 35

OLD SNOW BASIN ROAD

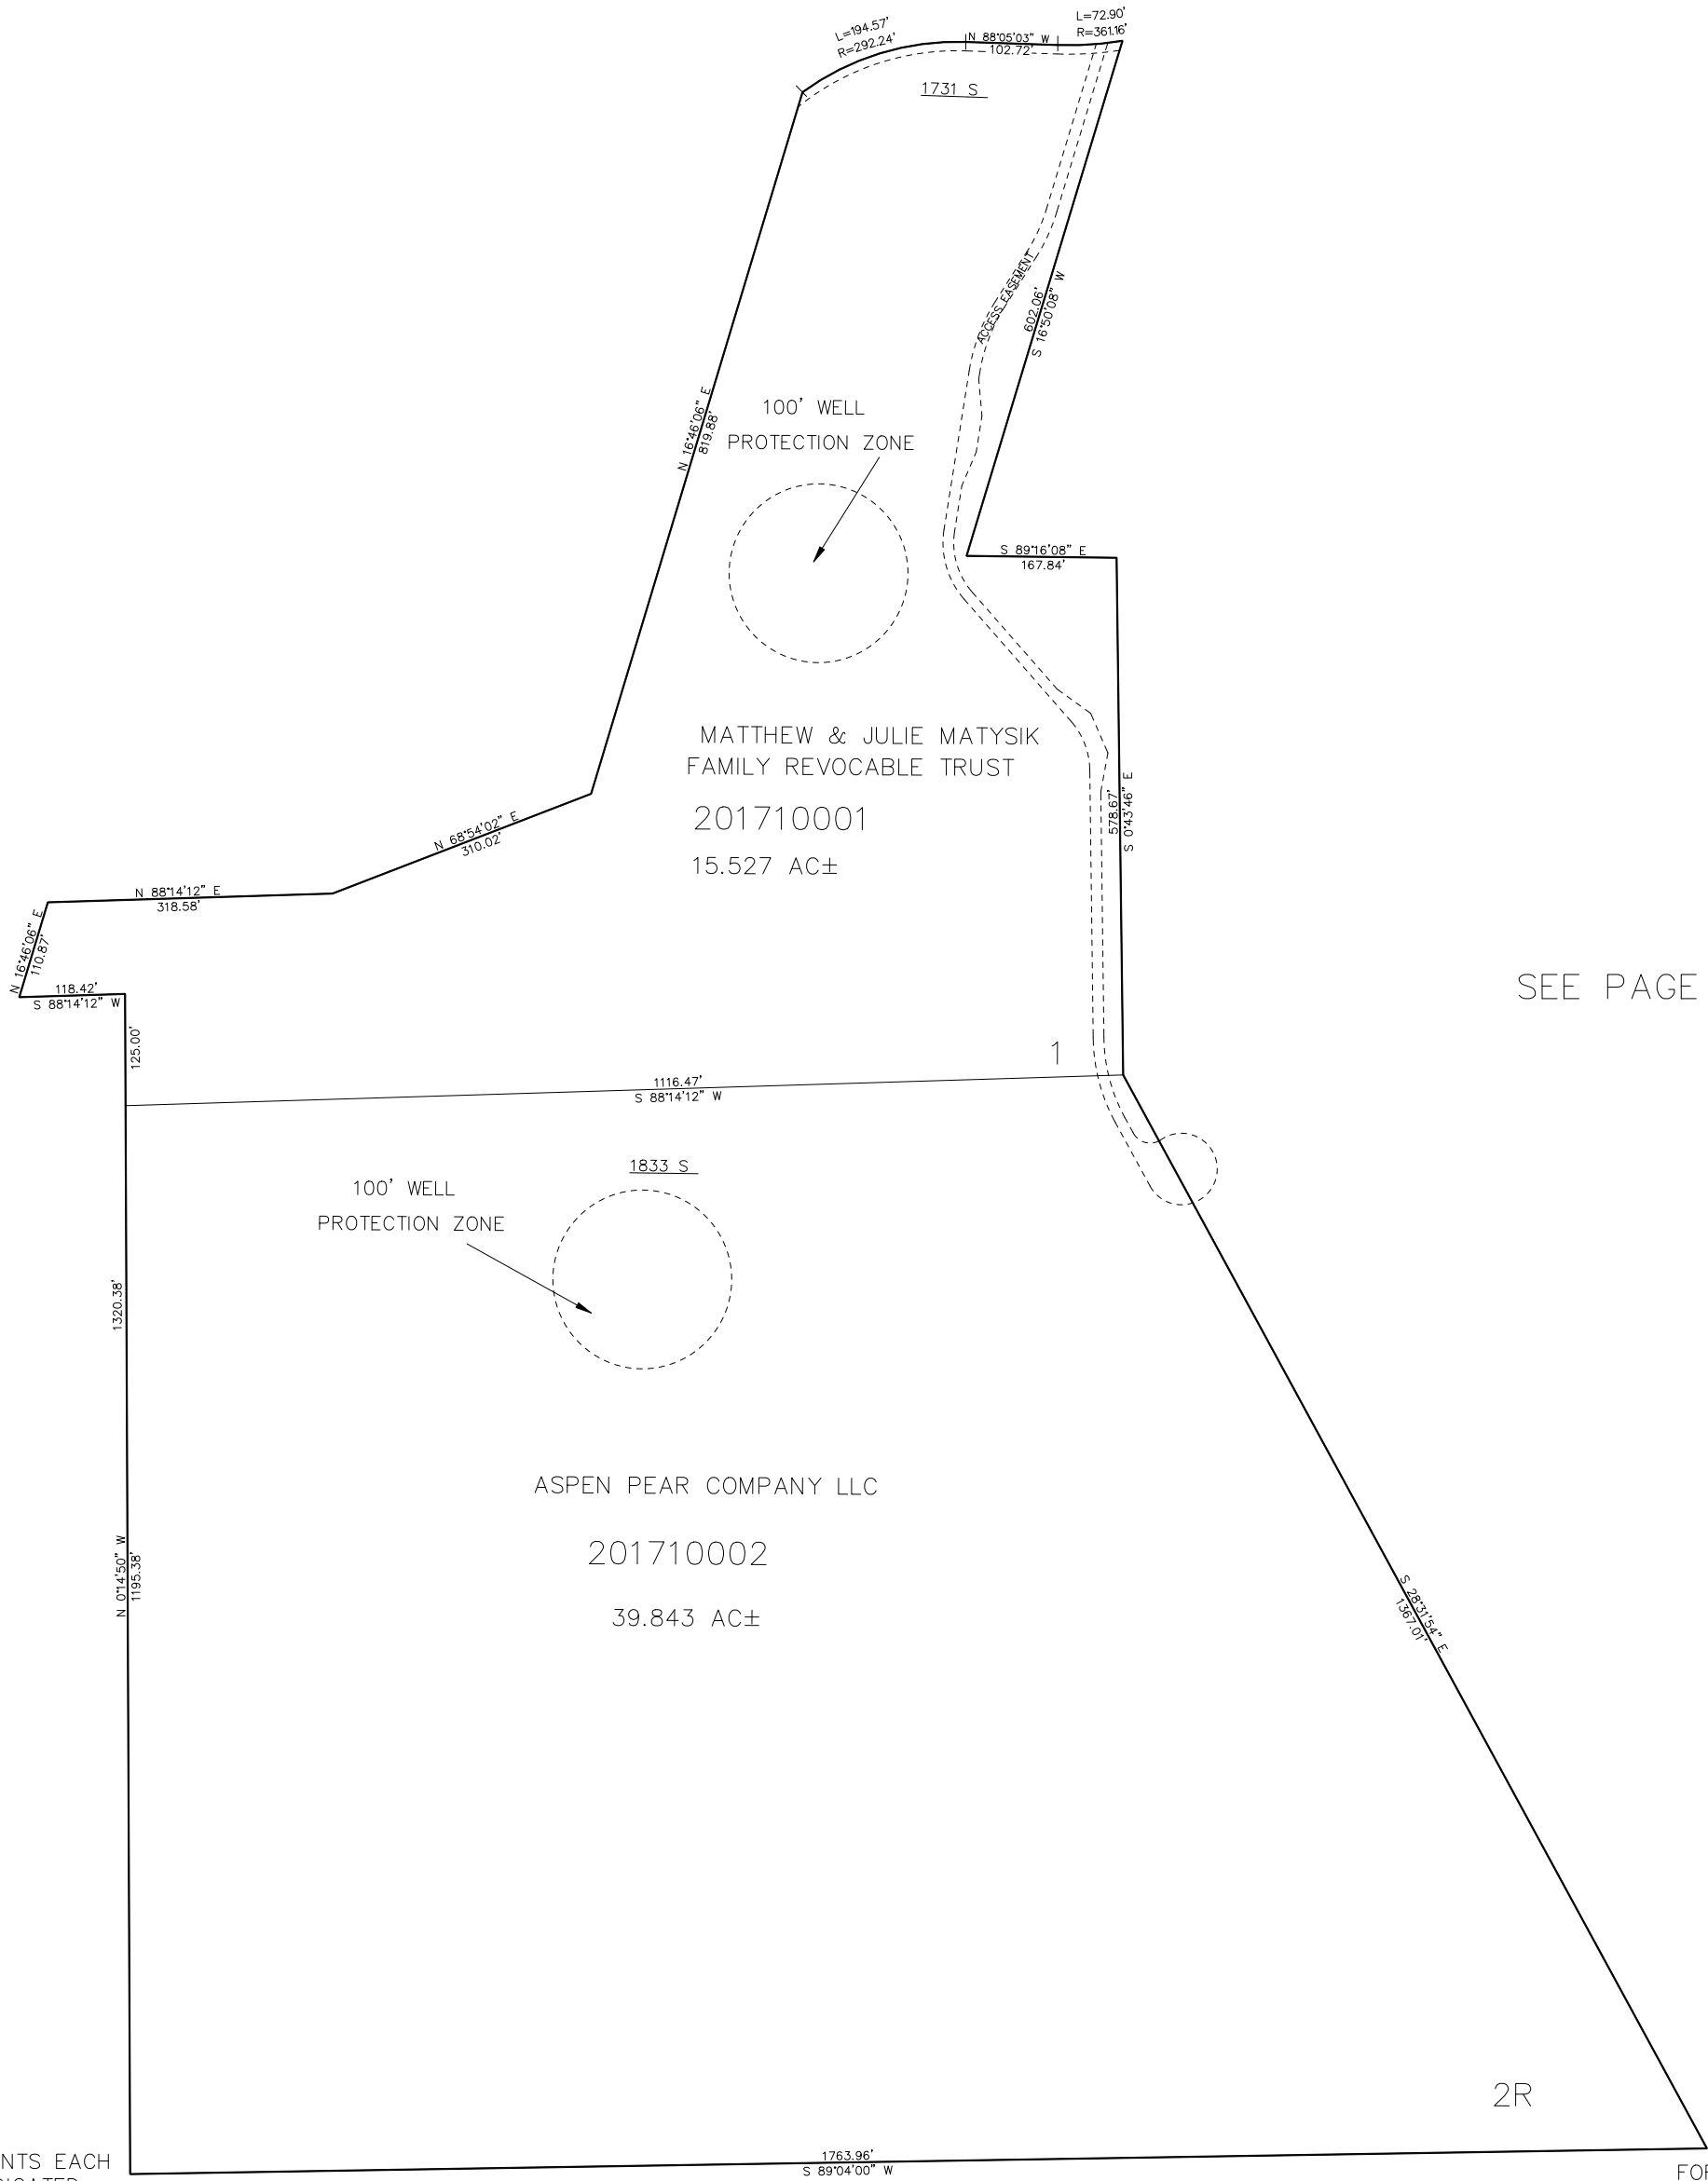

SEE PAGE 40

SEE PAGE 40

10' UTILITY & DRAINAGE EASEMENTS EACH
SIDE OF PROPERTY LINES AS INDICATED
BY DASHED LINES EXCEPT AS OTHERWISE
SHOWN.

FOR COMPLETE ENG DATA SEE
ORIGINAL DEDICATION PLAT IN
BOOK 85, PAGE 64-66 OF RECORDS.

SEE PAGE 40